


North

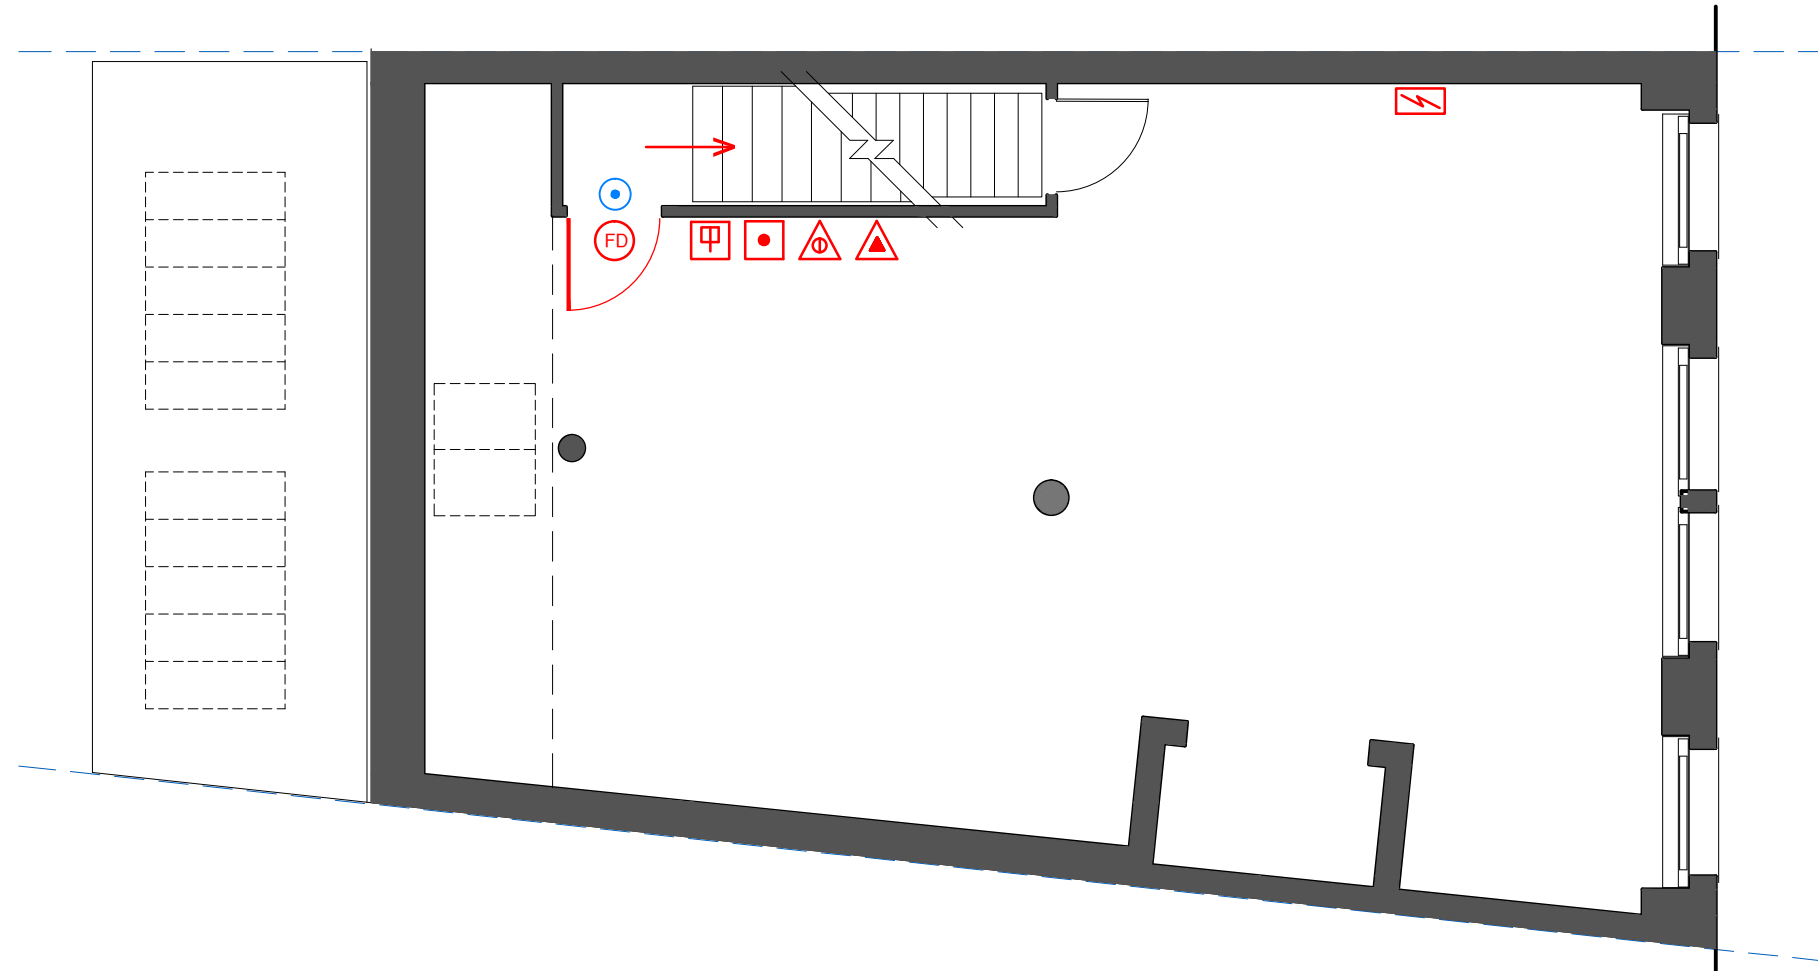

Third Floor Plan

### Key

- FE Final Exit Door
- FD Half Hour Fire Door (self closing)
- FB Fire Blanket
- Fire Alarm Call Point
- Foam Fire Extinguisher
- CO<sup>2</sup> Fire Extinguisher
- Fire Notice
- Fire Door Keep Shut
- CM Carbon Monoxide Alarm

### Robert Nall Design

27 Meadow Close, Raynes Park, London, SW20 9JB  
Tel: 020 8540 8605  
robertnall@hotmail.co.uk

Project Name  
46 Great Eastern Street  
London EC2 A 3EP

Project No  
2018/05/GES

Scale NTS	Checked by RTN
--------------	-------------------

Drawing Name  
Third Floor Plan

Drawing No 005	Date 24.05.18
-------------------	------------------