



REFERENCES

 Net Internal Area

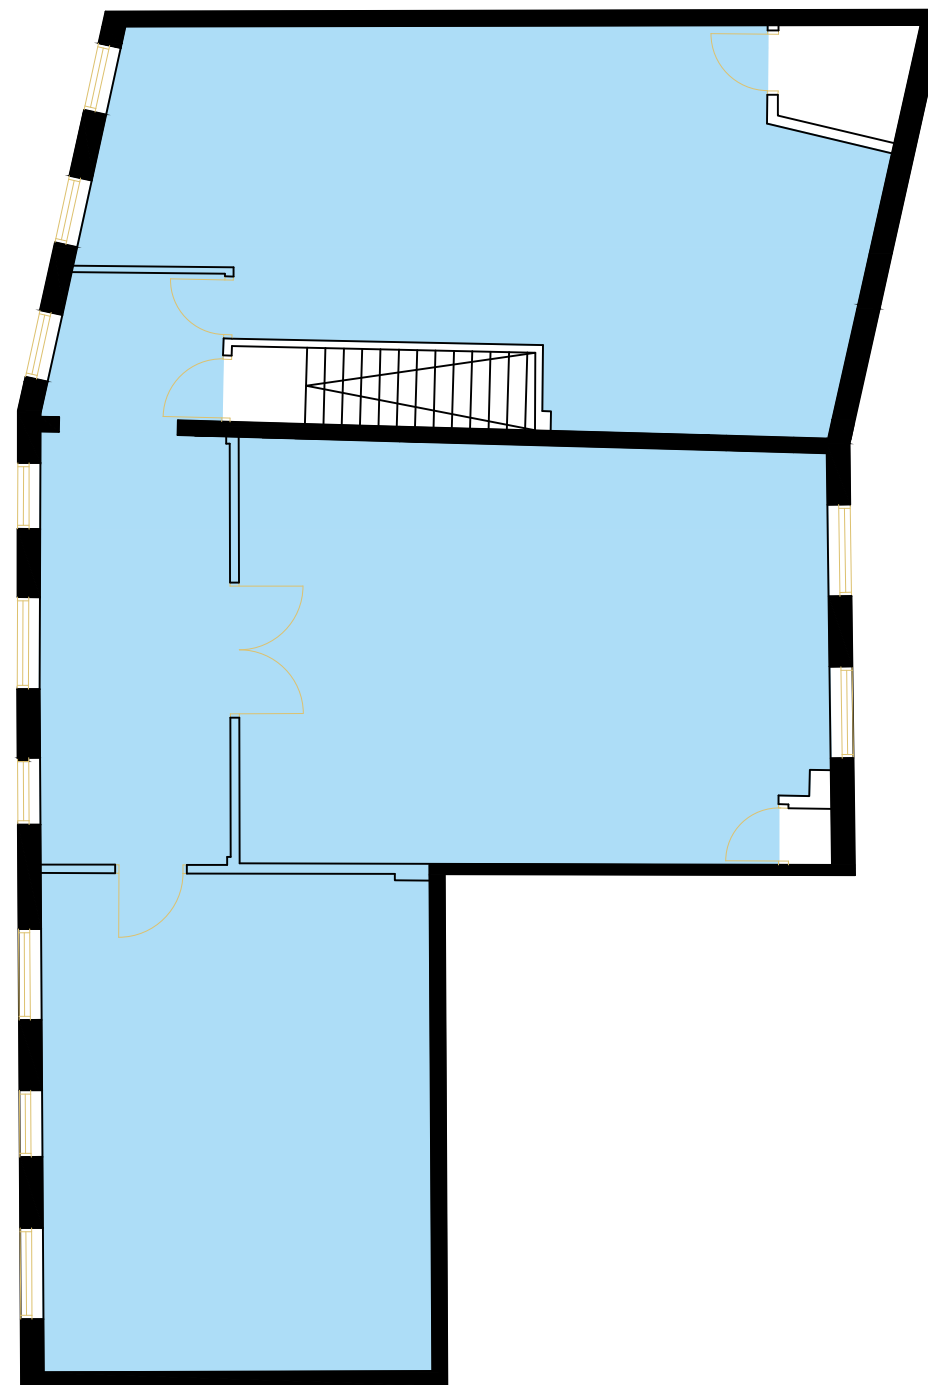

Second Level Floor Plan

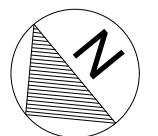


Scale 1:100

Abbeville Mews

13 Abbeville Mews
London
SW4 9LA

Drawing Name **Second Level Floor Plan** Scale **1:100**

Date	Revision	Project Number	Description	Rev	Date
19/04/23	00	23.04.2598	Property Survey	0/0	19/04/23

NOTES
A measured survey results for internal areas illustrated on this floor plans.


REFERENCE KEY

sterlingtemple


0203 4639225
www.sterlingtemple.com

REFERENCES

 Net Internal Area

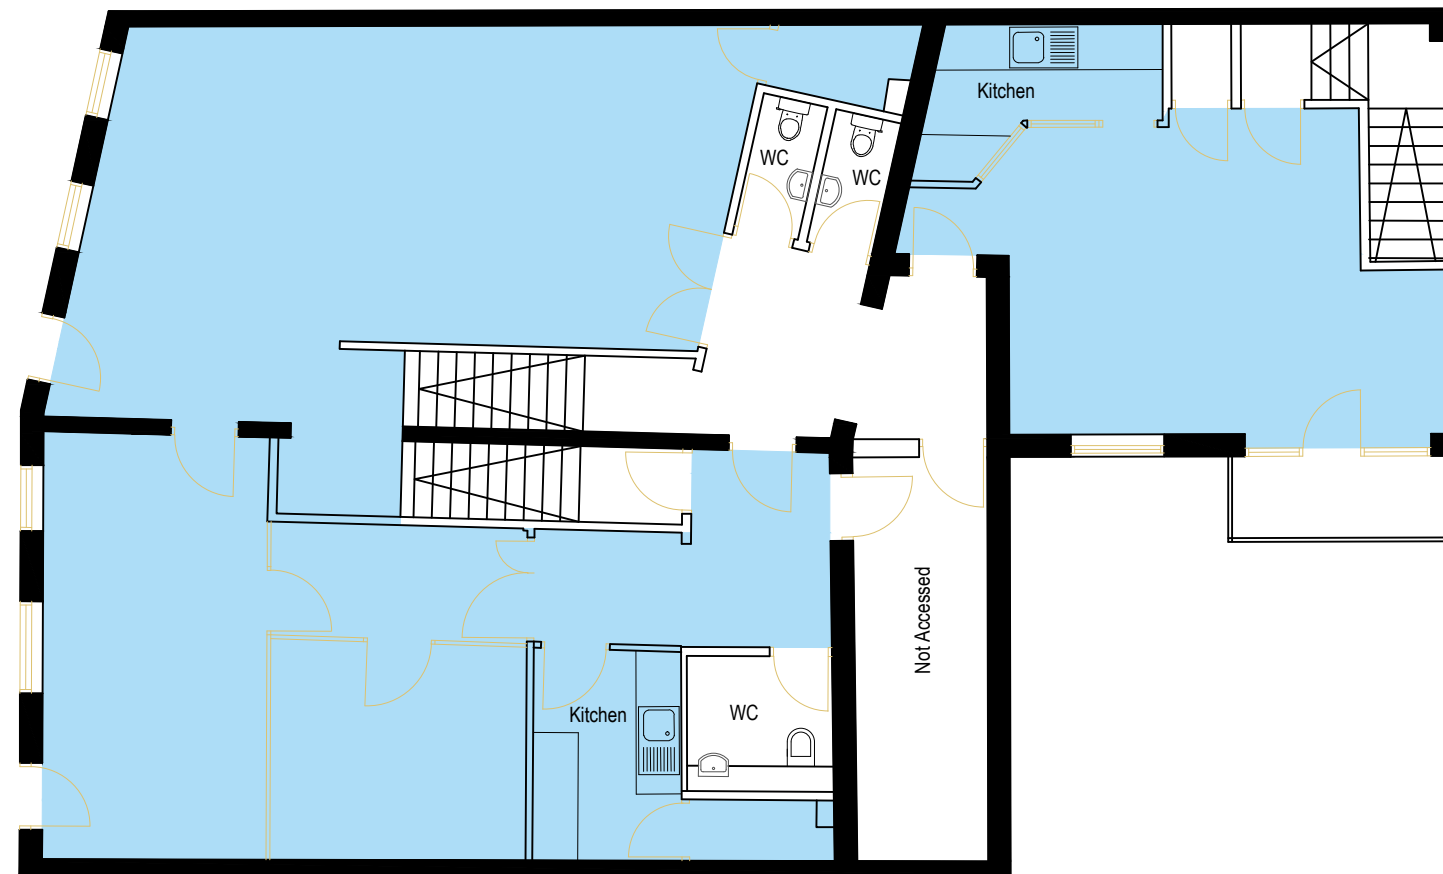

First Level Floor Plan

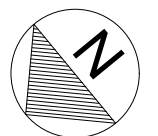

0m  5m
Scale 1:100

Abbeville Mews

13 Abbeville Mews
London
SW4 9LA

Drawing Name **First Level Floor Plan** Scale **1:100**

Date	Revision	Project Number	Description	Rev Date
19/04/23	00	23.04.2598	Property Survey	0/0 19/04/23

NOTES
A measured survey results for internal areas illustrated on this floor plans.


REFERENCE KEY

sterlingtemple


0203 4639225
www.sterlingtemple.com

REFERENCES

 Net Internal Area

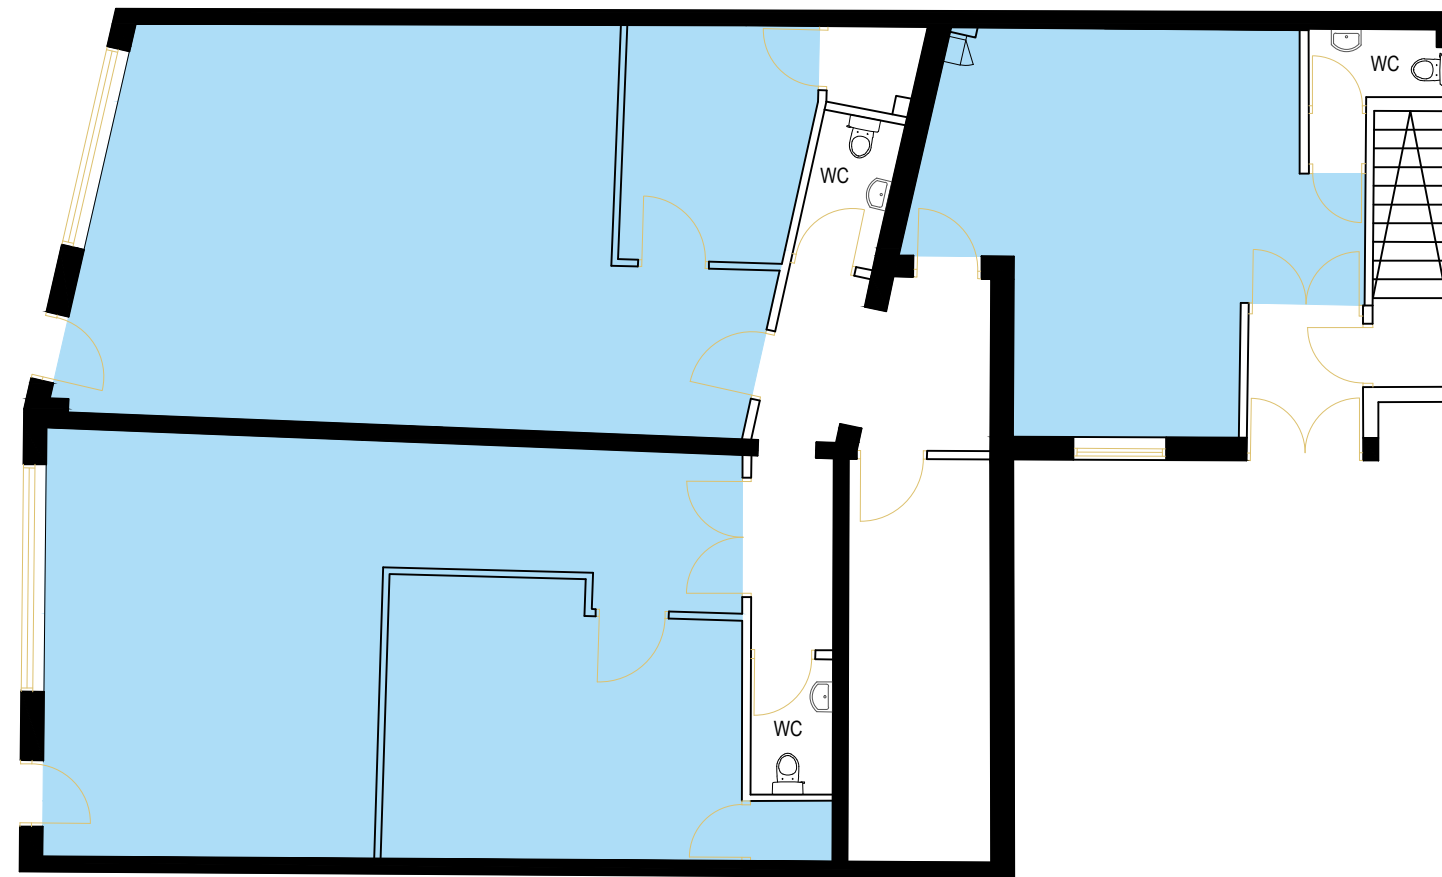

Ground Level Floor Plan

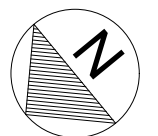


Scale 1:100

Abbeville Mews

13 Abbeville Mews
London
SW4 9LA

Drawing Name Scale
Ground Level Floor Plan 1:100

Date	Revision	Project Number	Description	Rev	Date
19/04/23	00	23.04.2598	Property Survey	0/0	19/04/23

NOTES
A measured survey results for internal areas illustrated on this floor plans.

REFERENCE KEY

sterlingtemple

0203 4639225
www.sterlingtemple.com