


do not scale: all dimensions to be checked on site
 designer to be notified of any discrepancies
 copyright kennedytwaddle architectural design

notes

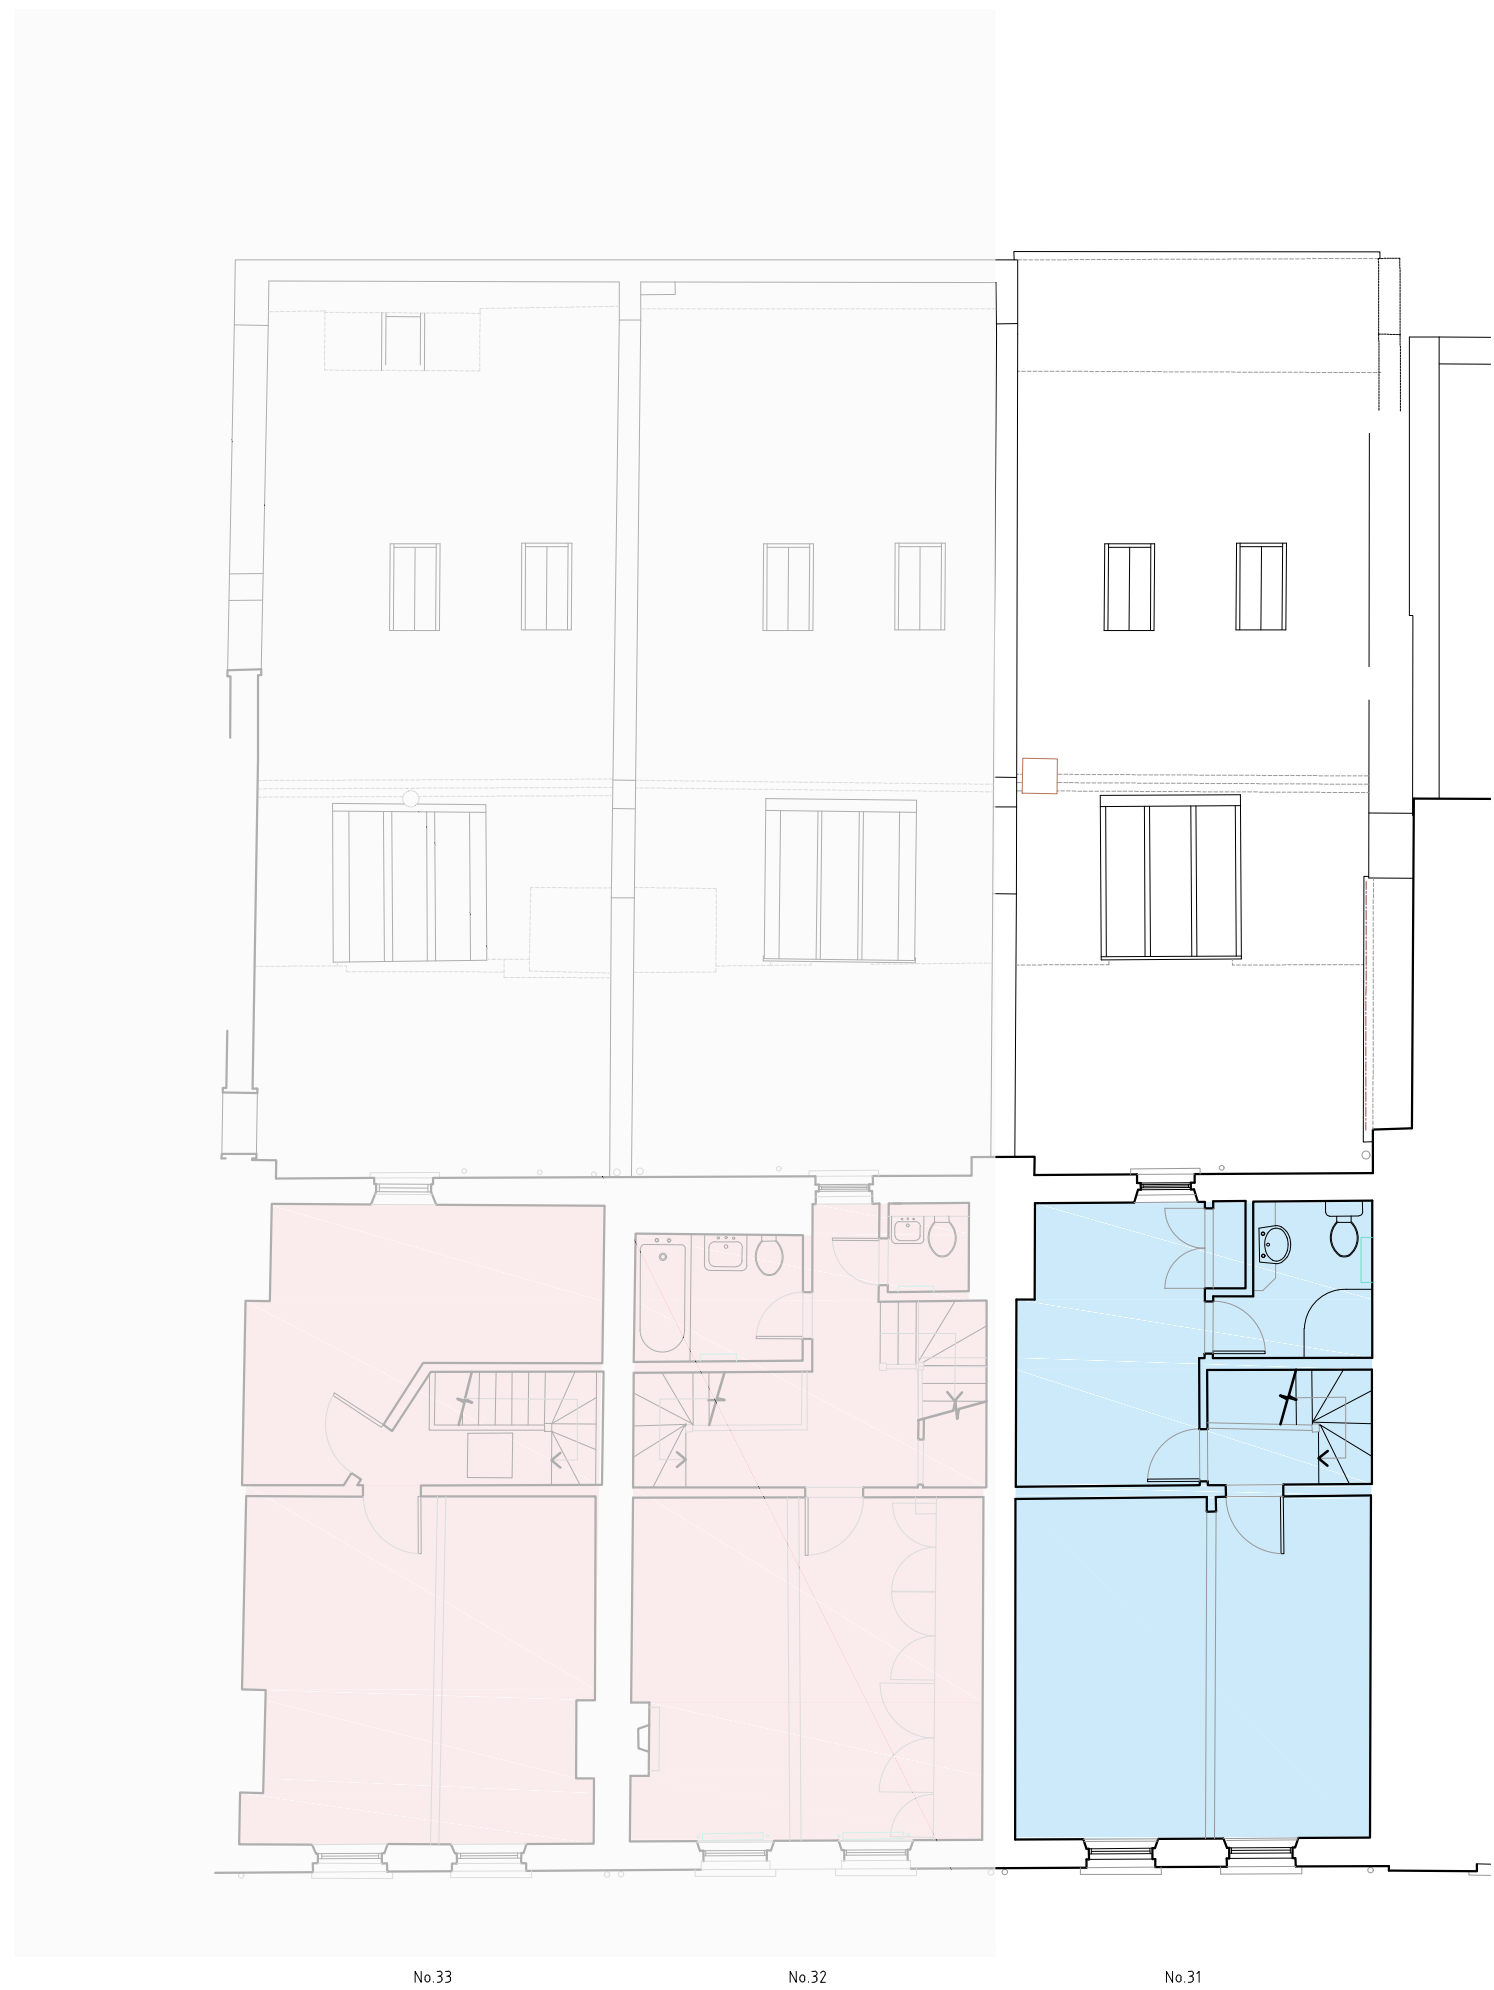

Address	Use		Existing GIA	Proposed GIA
31 North Row	Commercial	GF	93.30 m2	93.30 m2
		1st	64.40 m2	64.40 m2
		2nd	39.30 m2	39.30 m2
	Residential	Loft	-	37.10 m2
		GF	-	-
		1st	-	-
		2nd	-	-
		Loft	-	-

RESIDENTIAL
 COMMERCIAL

Issue	Date	Description	Drawn	Checked
A	30/10/23	Issued for INFORMATION	IO	CT

kennedytwaddle RIBA Chartered Practice
 24 Tottenham Road London N1 4BZ 020 7249 8995

Project: 31 New Row W1K 6DE
 Client: Bedrock
 Title: Proposed Second Floor Plan

Scale	Date	Job Number	Drwg Number	Issue
1:100 @ A3	NOV 2022	KT/WK1/21	31-010	A

