


do not scale: all dimensions to be checked on site
designer to be notified of any discrepancies
copyright kennedytwaddle architectural design

notes

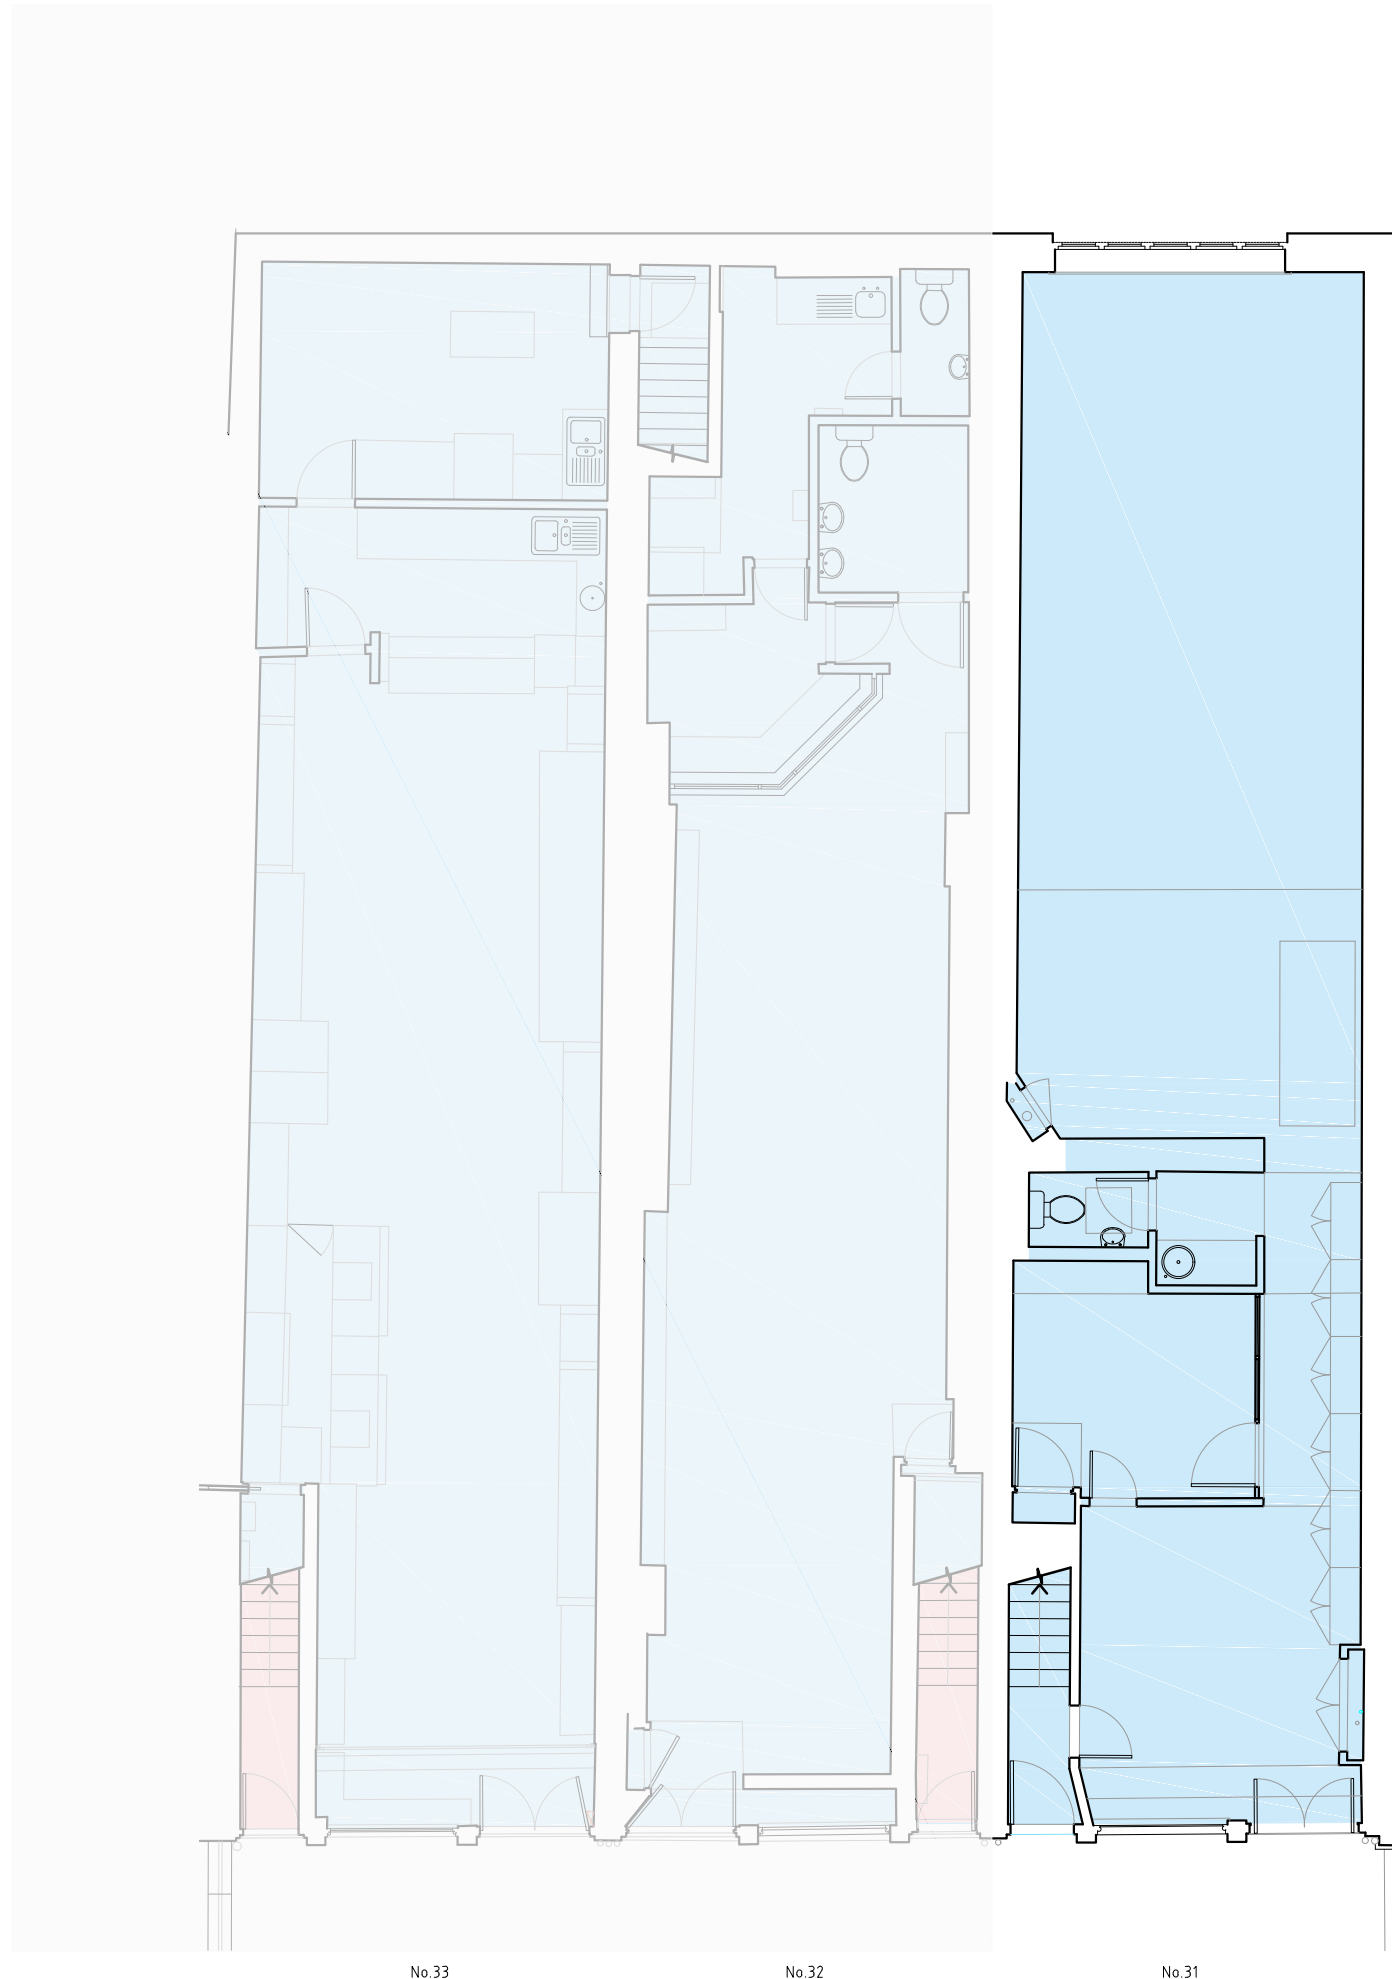

RESIDENTIAL
COMMERCIAL

Issue	Date	Description	Drawn	Checked
A	30/10/23	Issued for INFORMATION	IO	CT

kennedytwaddle RIBA Chartered Practice
24 tottenham road
london N14 8Z
020 7249 8995

Project
31 New Row W1K 6DE
Client
Bedrock
Title
Existing Ground Floor Plan

Scale	Date	Job Number	Drwg Number	Issue
1:100 @ A3	NOV 2022	KT/WK1/21	31-002	A

No.33

No.32

No.31

10M SCALE

1 2 3 4 5

