


NOTES: ALL FIGURED DIMENSIONS TO BE CHECKED ON SITE PRIOR TO CONSTRUCTION.
ALL COPYRIGHT RESERVED.

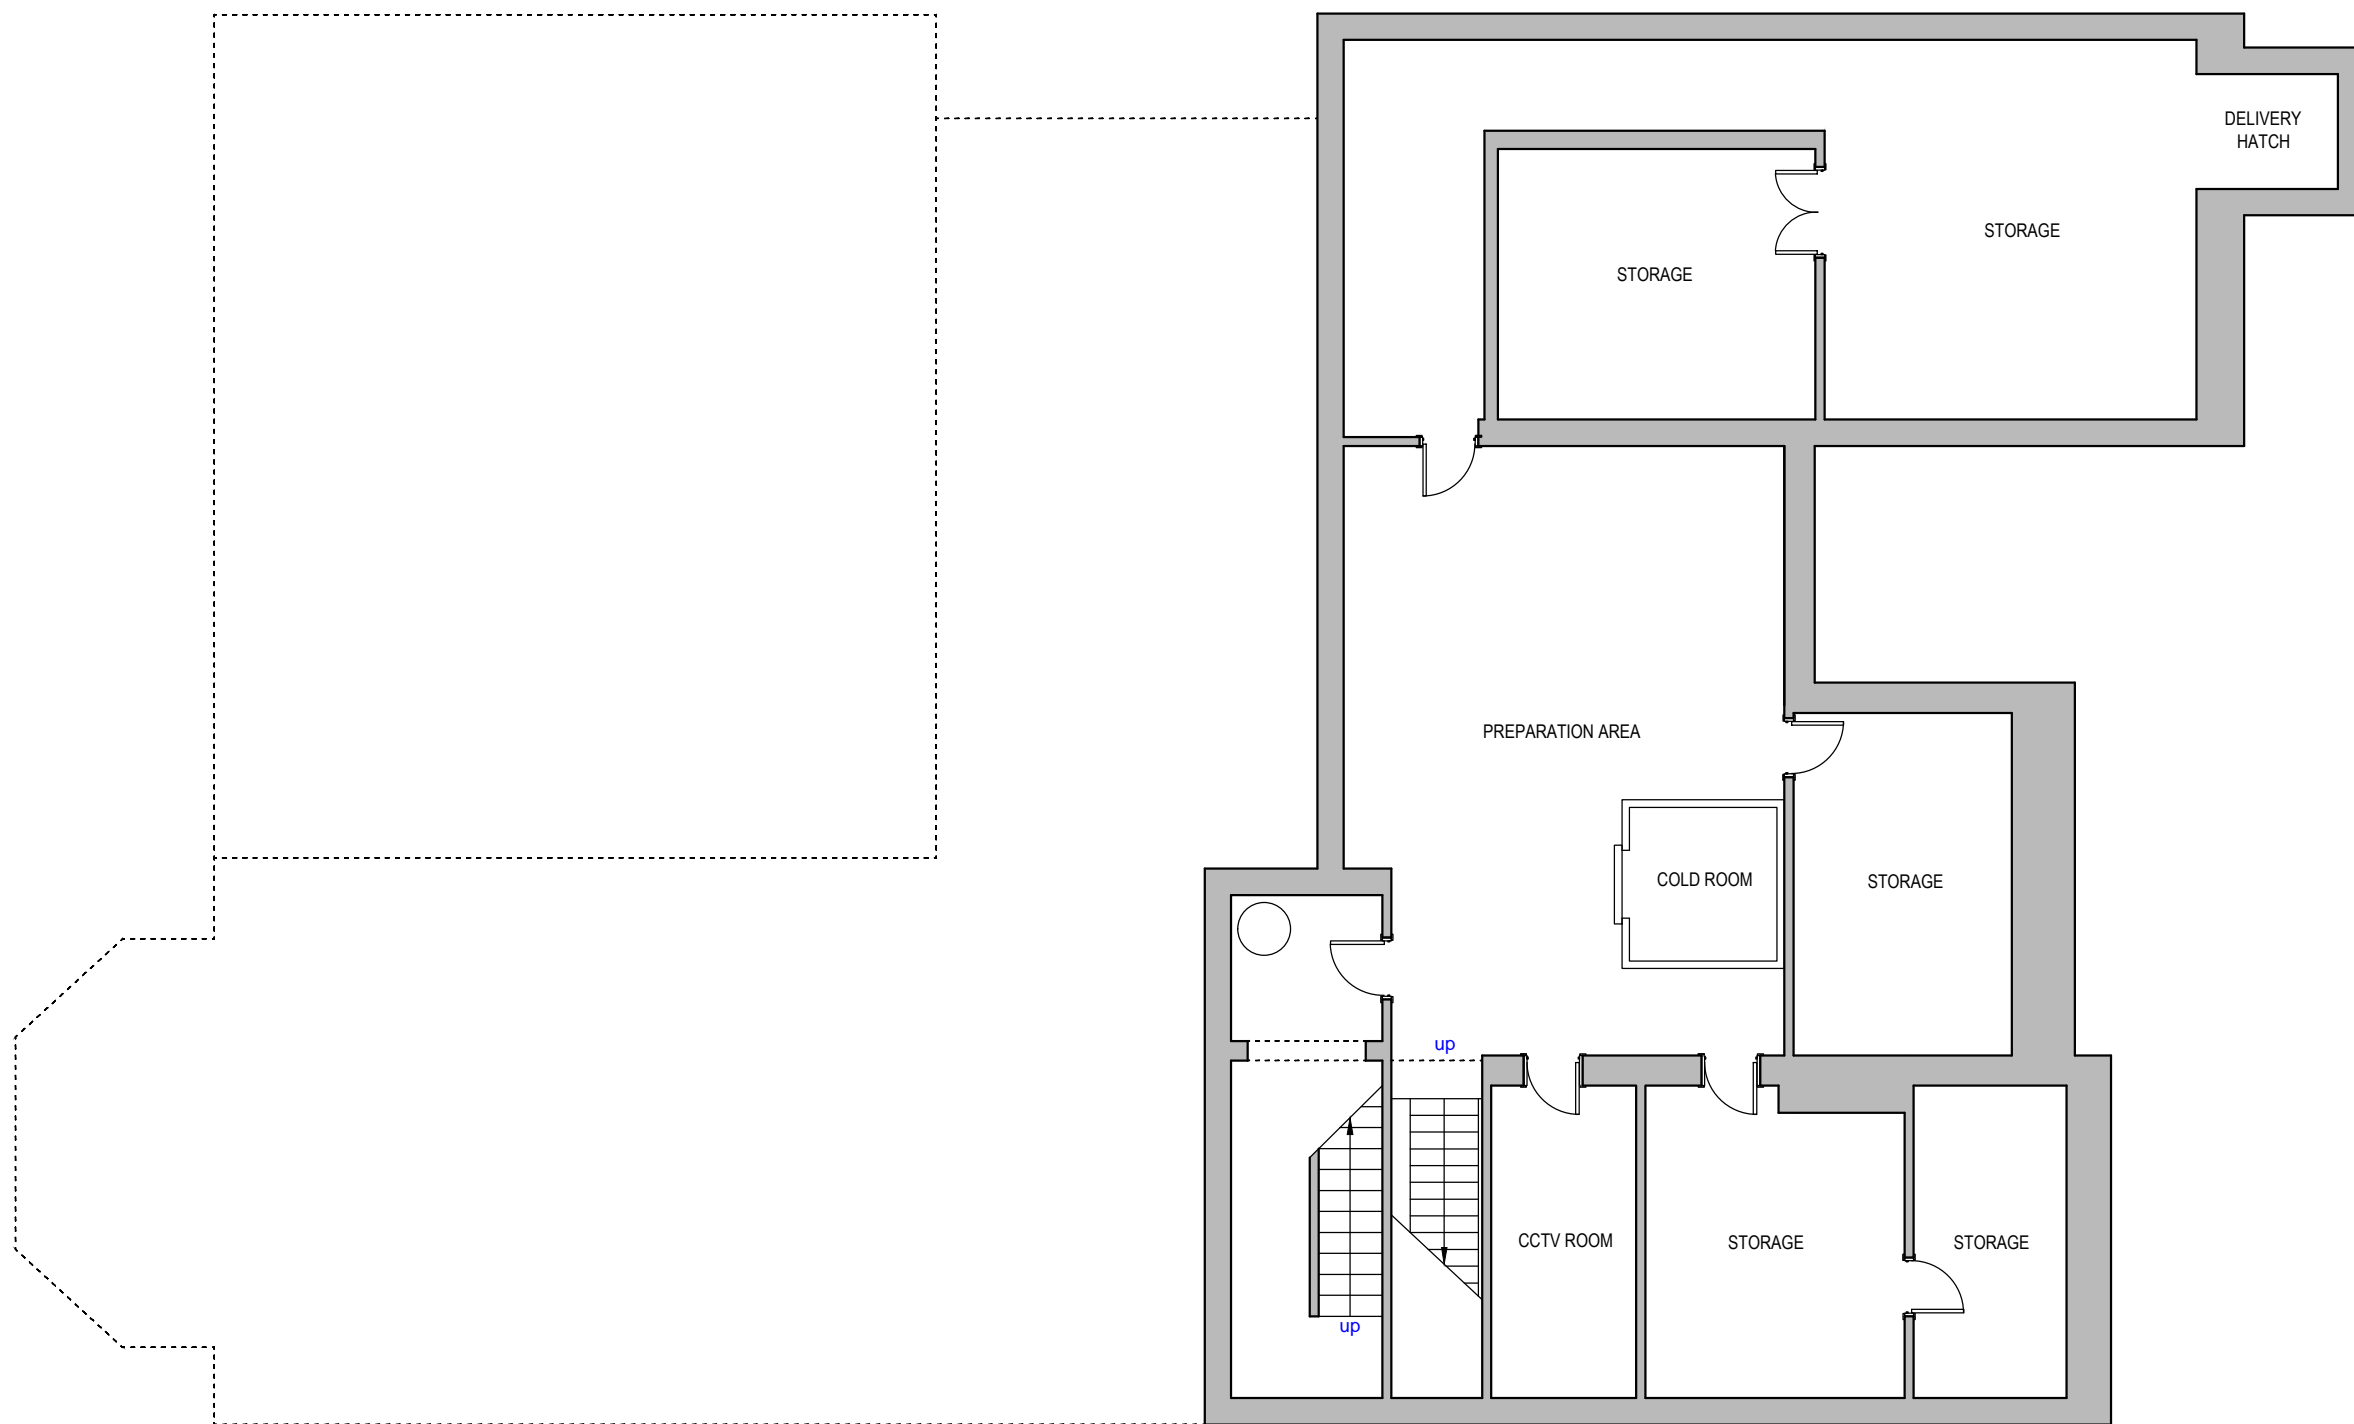


EXISTING BASEMENT



VG ARCA Designs 52 Russell Road London, E4 8HB Email: info@vgarcadesigns.co.uk			
Project			
1 The Green, Chingford, E4 7ES			
Drawing			
INTERNAL ALTERATIONS			
Title			
Existing Basement			
Drawing Status FOR INFORMATION			
Scale	Drawn	Checked	Date
1:100 @ A3	VG		15-09-23
Drawing/Job No			Revision
SEP/EA/23-001			

NOTES: ALL FIGURED DIMENSIONS TO BE CHECKED ON SITE PRIOR TO CONSTRUCTION. ALL COPYRIGHT RESERVED.

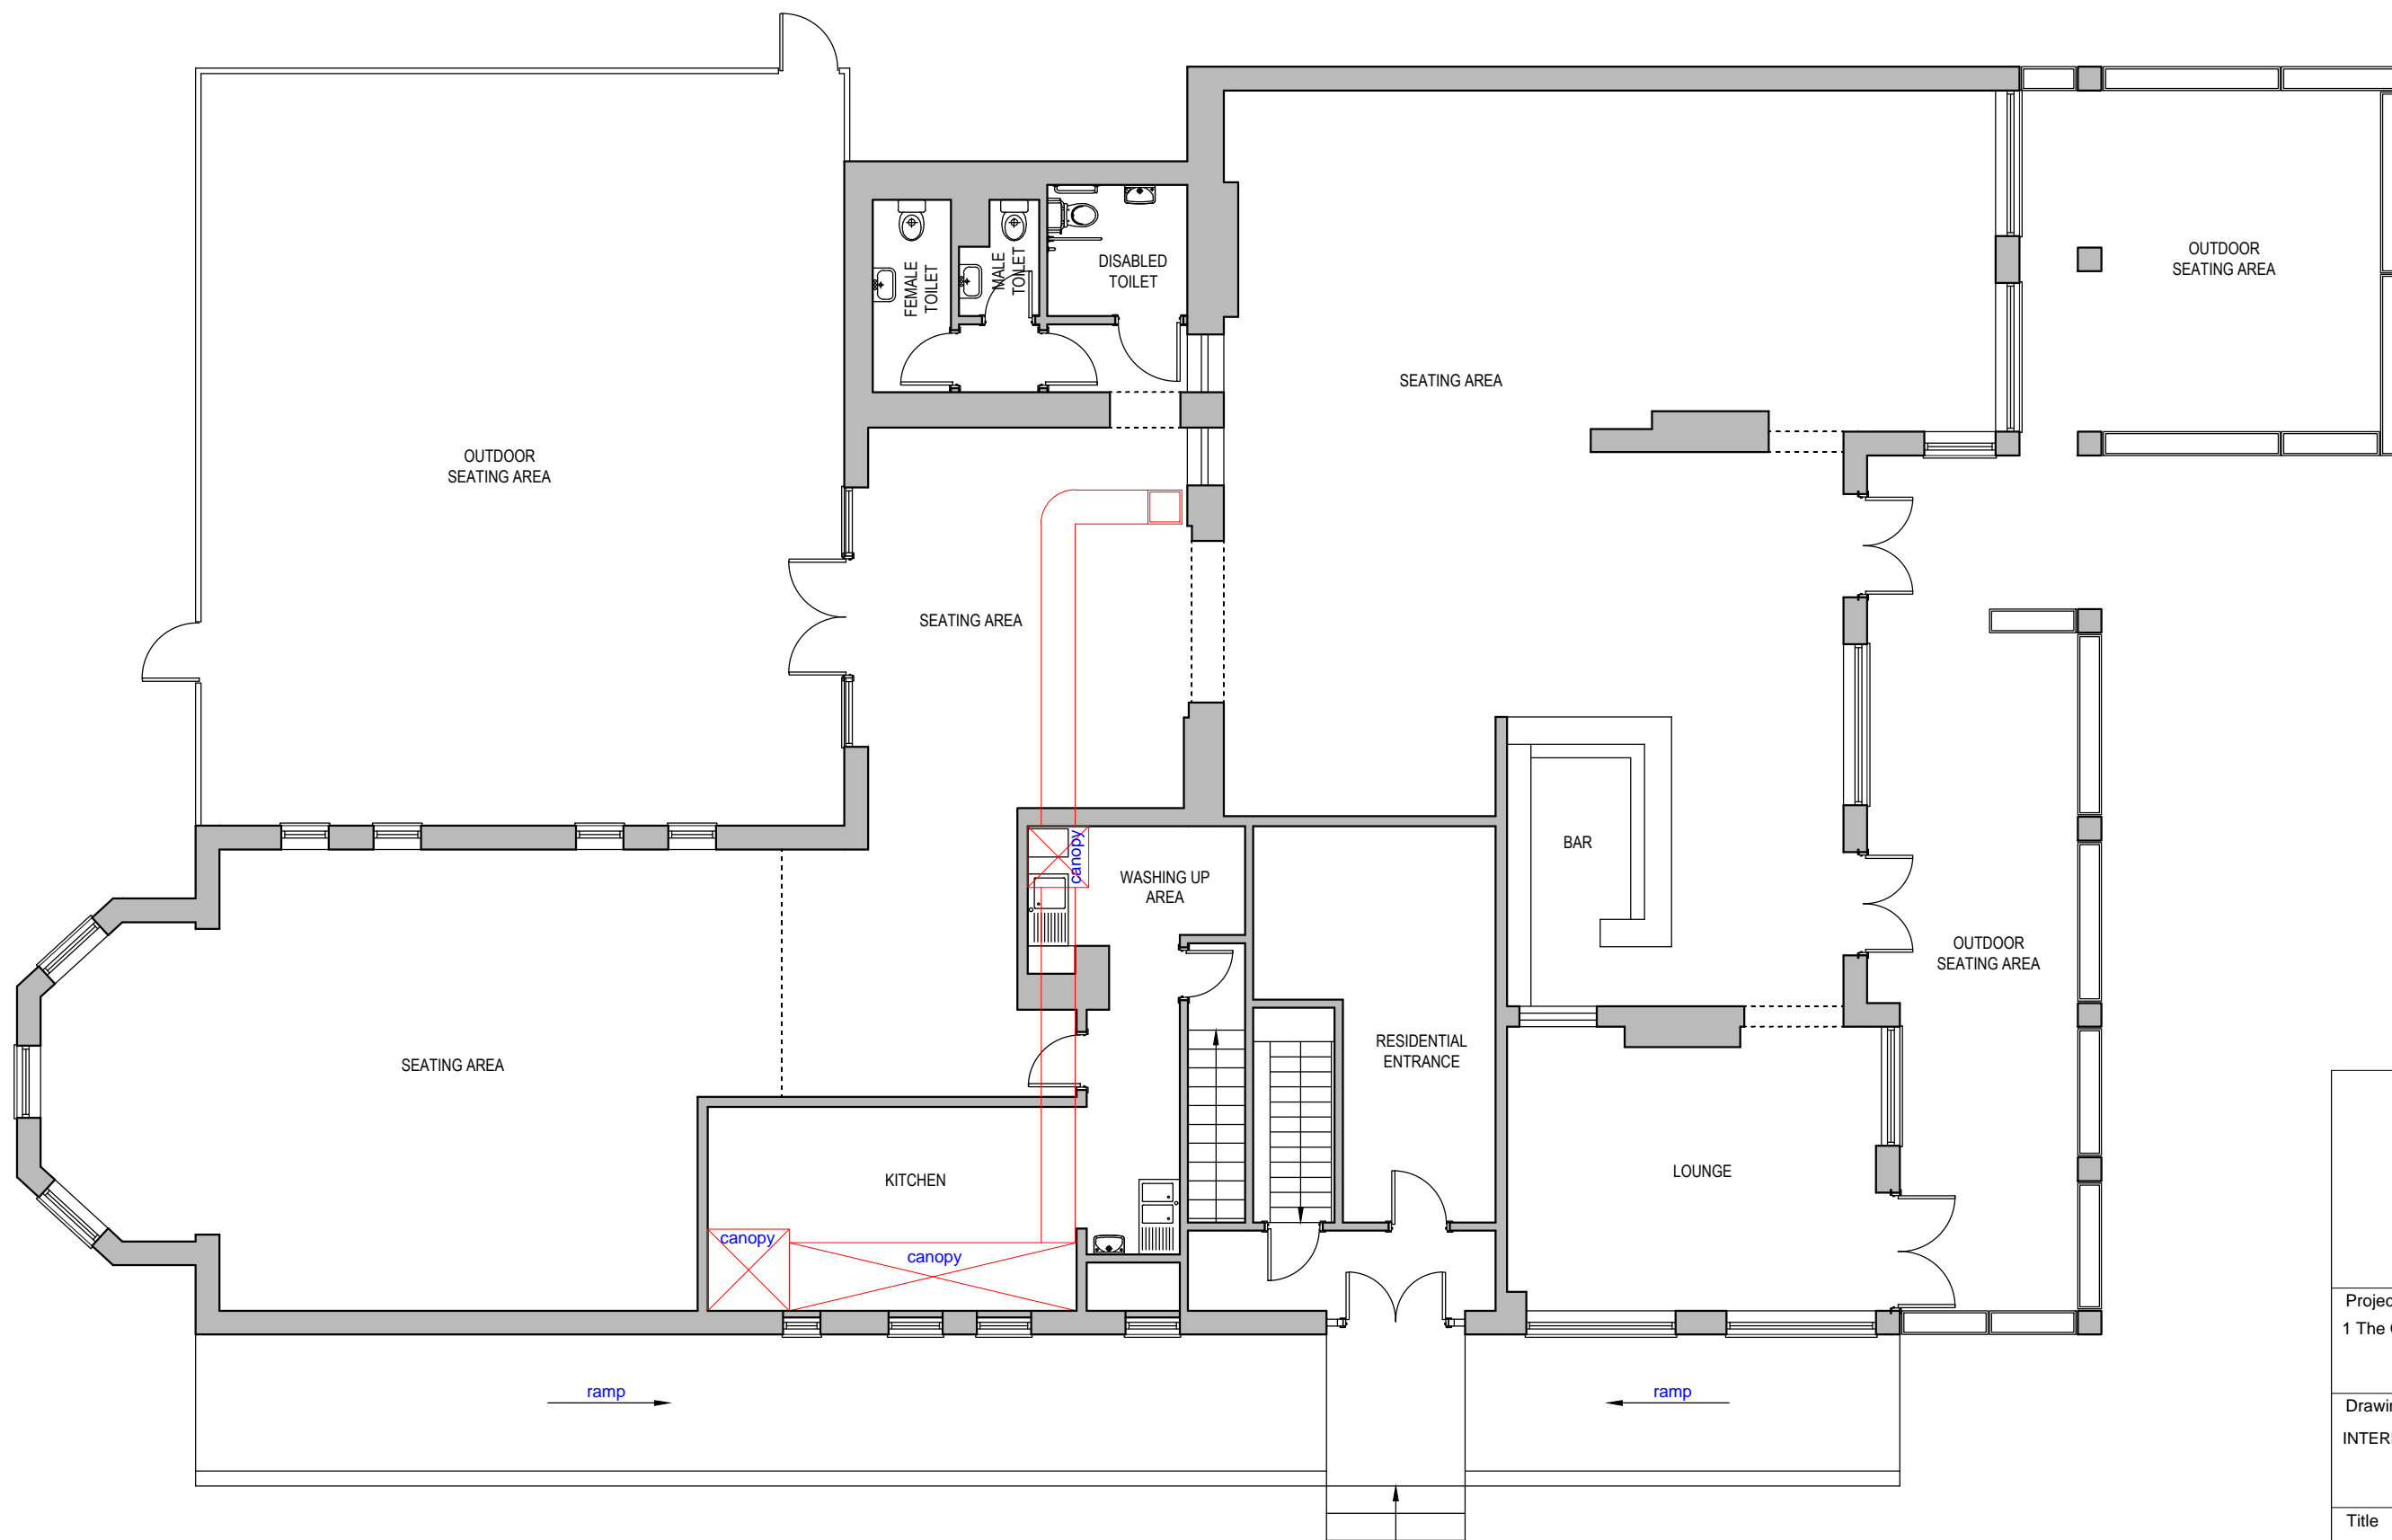

EXISTING GROUND FLOOR

VG ARCA Designs 52 Russell Road London, E4 8HB Email: info@vgarcadesigns.co.uk			
Project			
1 The Green, Chingford, E4 7ES			
Drawing			
INTERNAL ALTERATIONS			
Title			
Existing Ground Floor Plan			
Drawing Status FOR INFORMATION			
Scale	Drawn	Checked	Date
1:100 @ A3	VG		15-09-23
Drawing/Job No			Revision
SEP/EA/23-003			

