

# Great Portland Street

87-89 Great Portland Street  
 London  
 W1W 7LU



Drawing Name  
 Ground Level Floor Plan

Date	Revision	Project Number	Description	Rev
23/04/2024	00	24.04.2916	Property Survey	0/0

REFERENCE KEY

sterlingtemple

0203 4639225  
 www.sterlingtemple.com

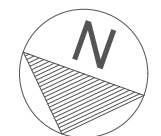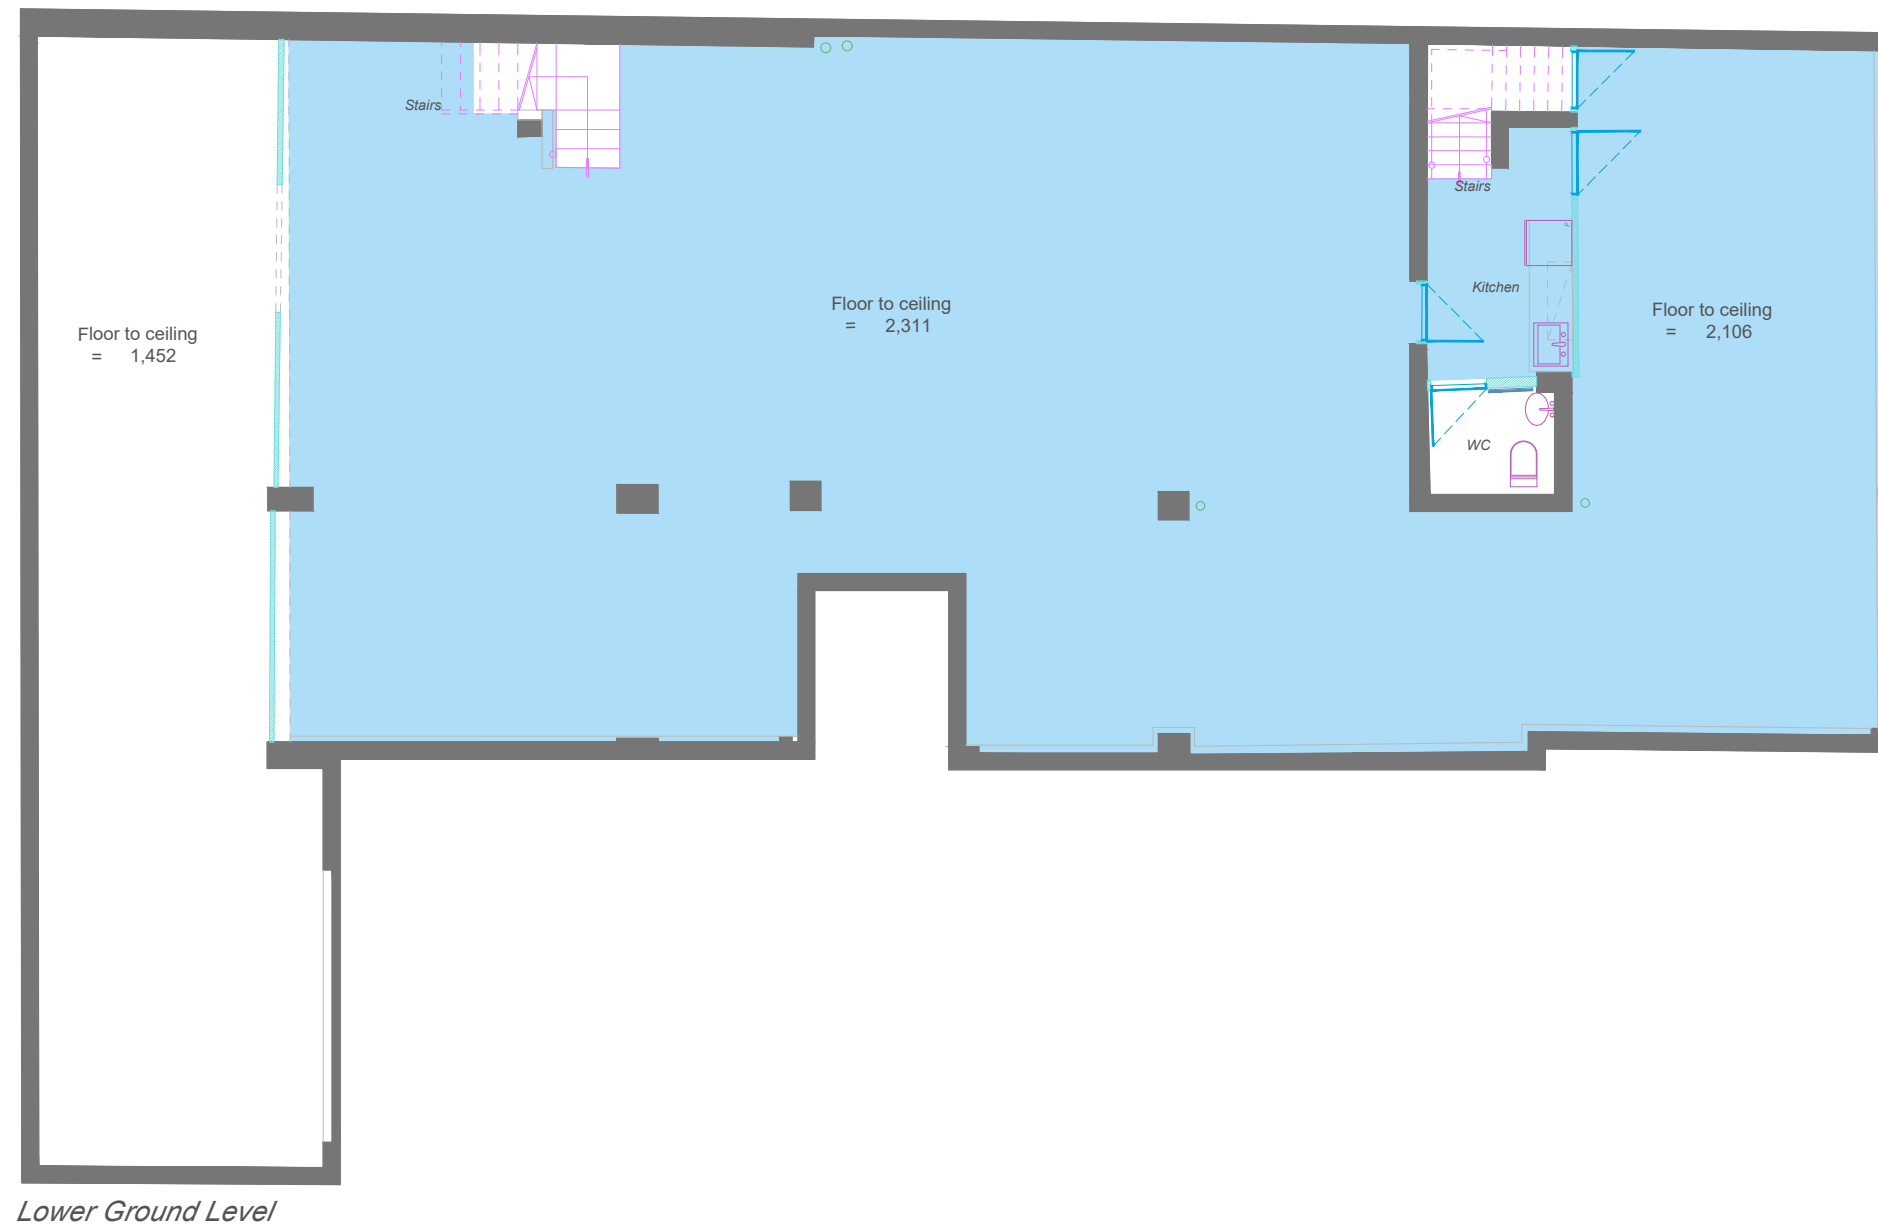

# Great Portland Street

87-89 Great Portland Street  
London  
W1W 7LU

Drawing Name  
Lower Ground Floor Plan

Date	Revision	Project Number	Description	Rev
23/04/2024	00	24.04.2916	Property Survey	0/0

REFERENCE KEY

sterlingtemple

0203 4639225  
www.sterlingtemple.com