




Roof Level

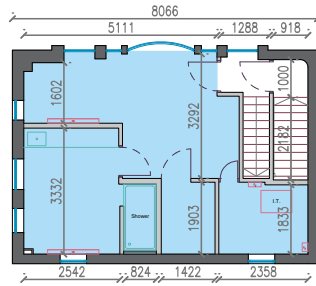


Second Level

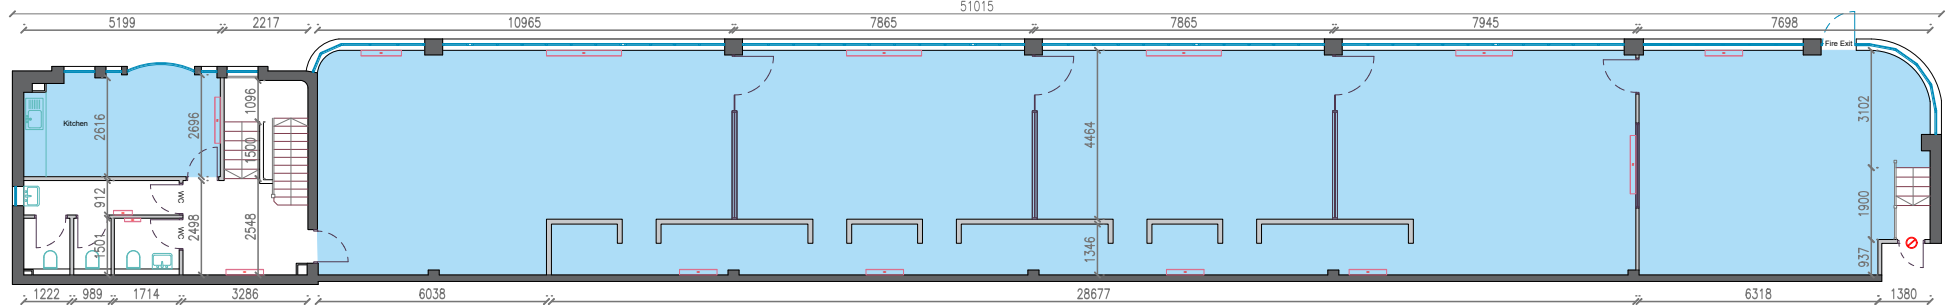



First Level

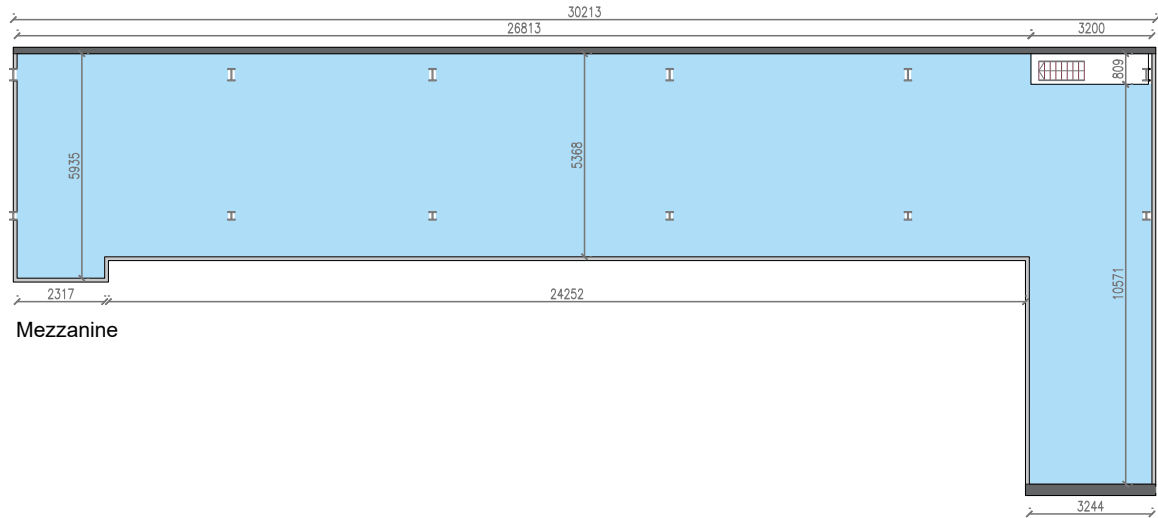

Mezzanine

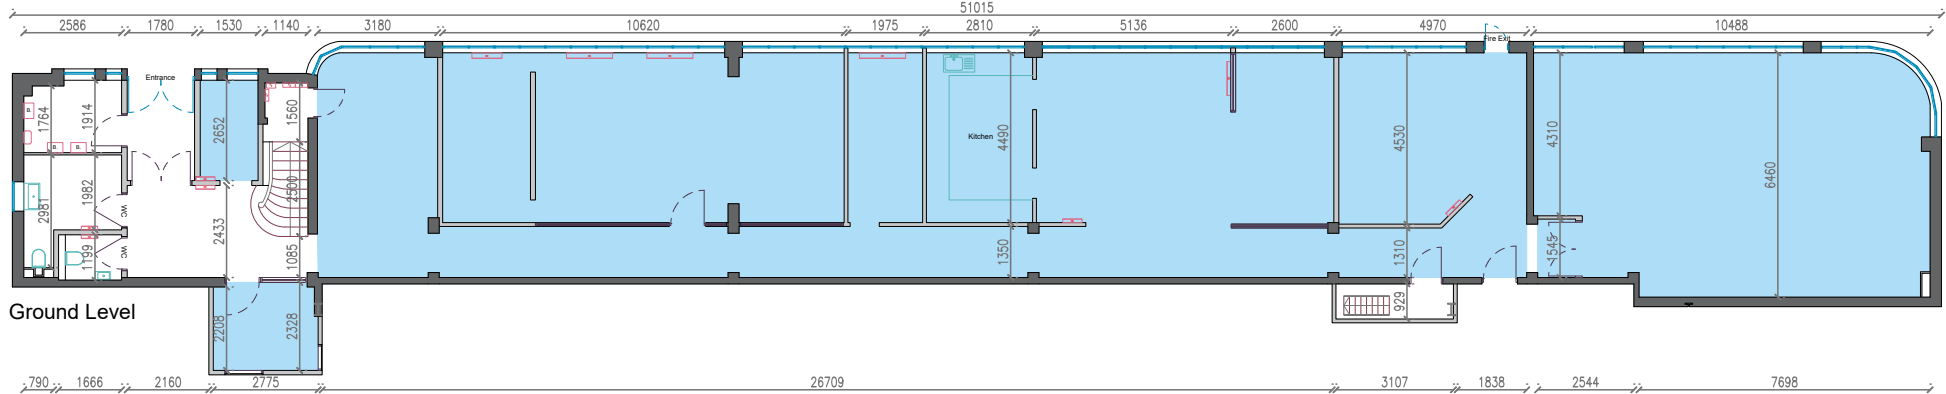

Ground Level

 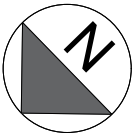

Scale 1:200

Building One, Textile House

Cline Road
London
N11 2LX

Date	Revision	Project Number	Description	Rev
29/06/2026	00	26.06.3643	Property Survey	0/0


Drawing Name
Unit 1 Floor Plan

REFERENCES


Unit 1 Net Internal Area

sterlingtemple


0203 4639225
www.sterlingtemple.com

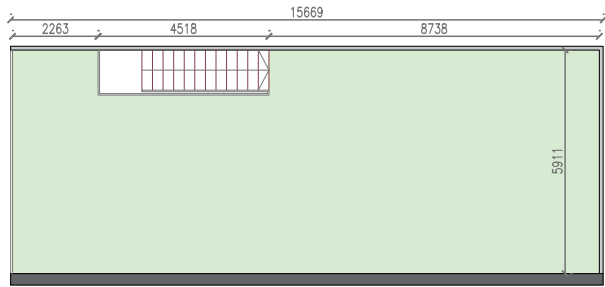

Mezzanine

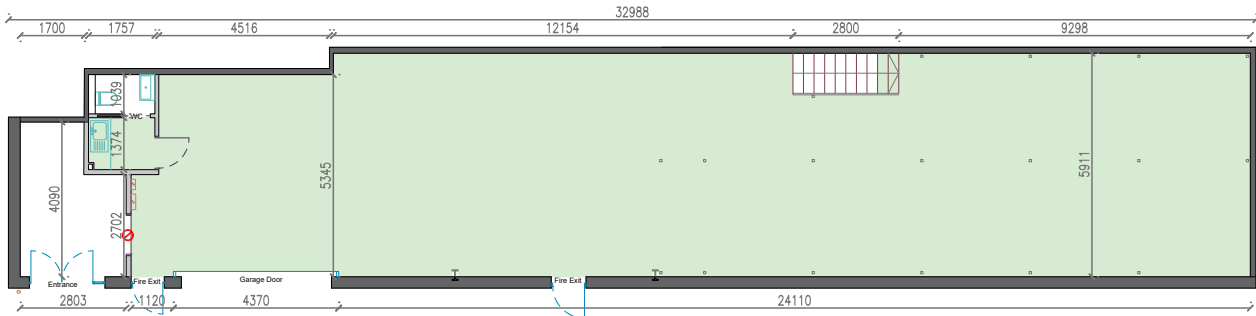

Ground Level

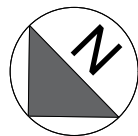

Building One, Textile House

Cline Road
London
N11 2LX

Drawing Name
Unit 1A Floor Plan


REFERENCES

Unit 1A Net Internal Area


Date	Revision	Project Number	Description	Rev
29/06/2026	00	26.06.3643	Property Survey	0/0

sterlingtemple

0203 4639225
www.sterlingtemple.com

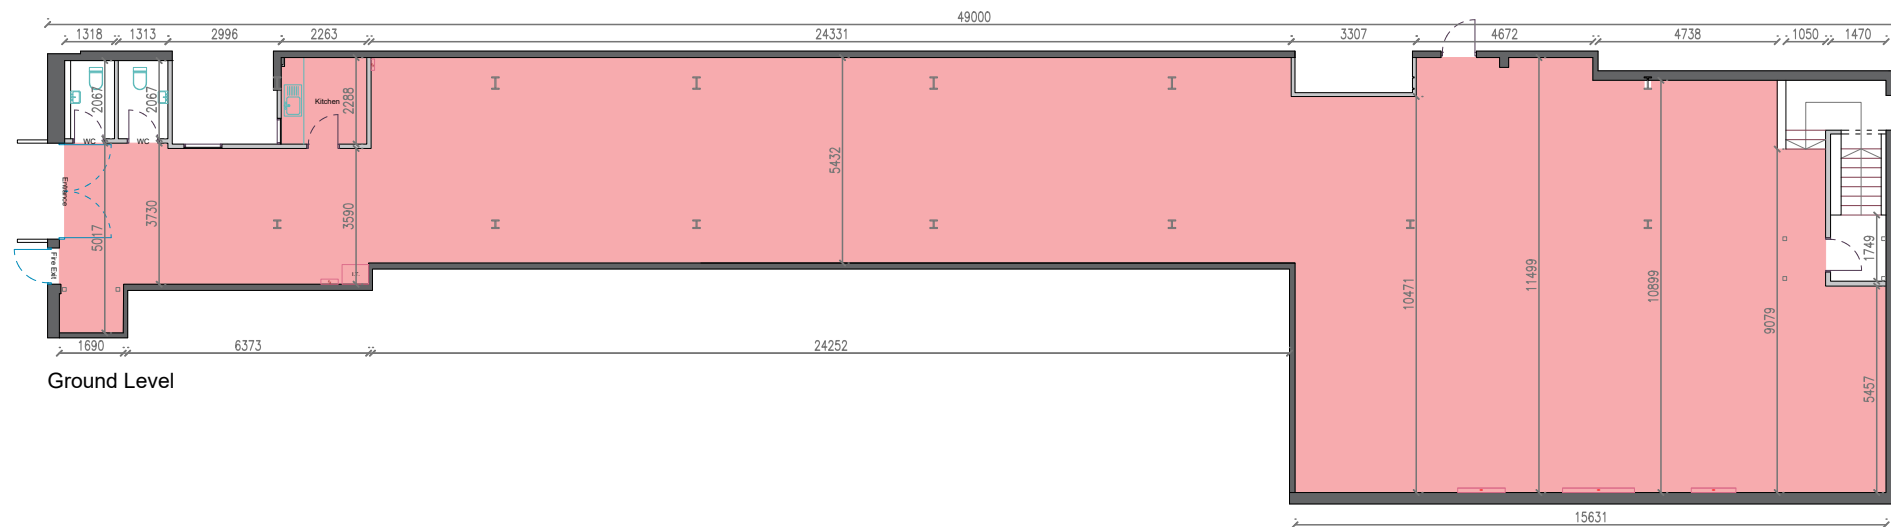

Ground Level

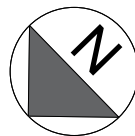

Building One, Textile House

Cline Road
London
N11 2LX

Date	Revision	Project Number	Description	Rev
29/06/2026	00	26.06.3643	Property Survey	0/0

Drawing Name
Unit 1C Floor Plan

REFERENCES

Unit 1C Net Internal Area

sterlingtemple

0203 4639225
www.sterlingtemple.com