


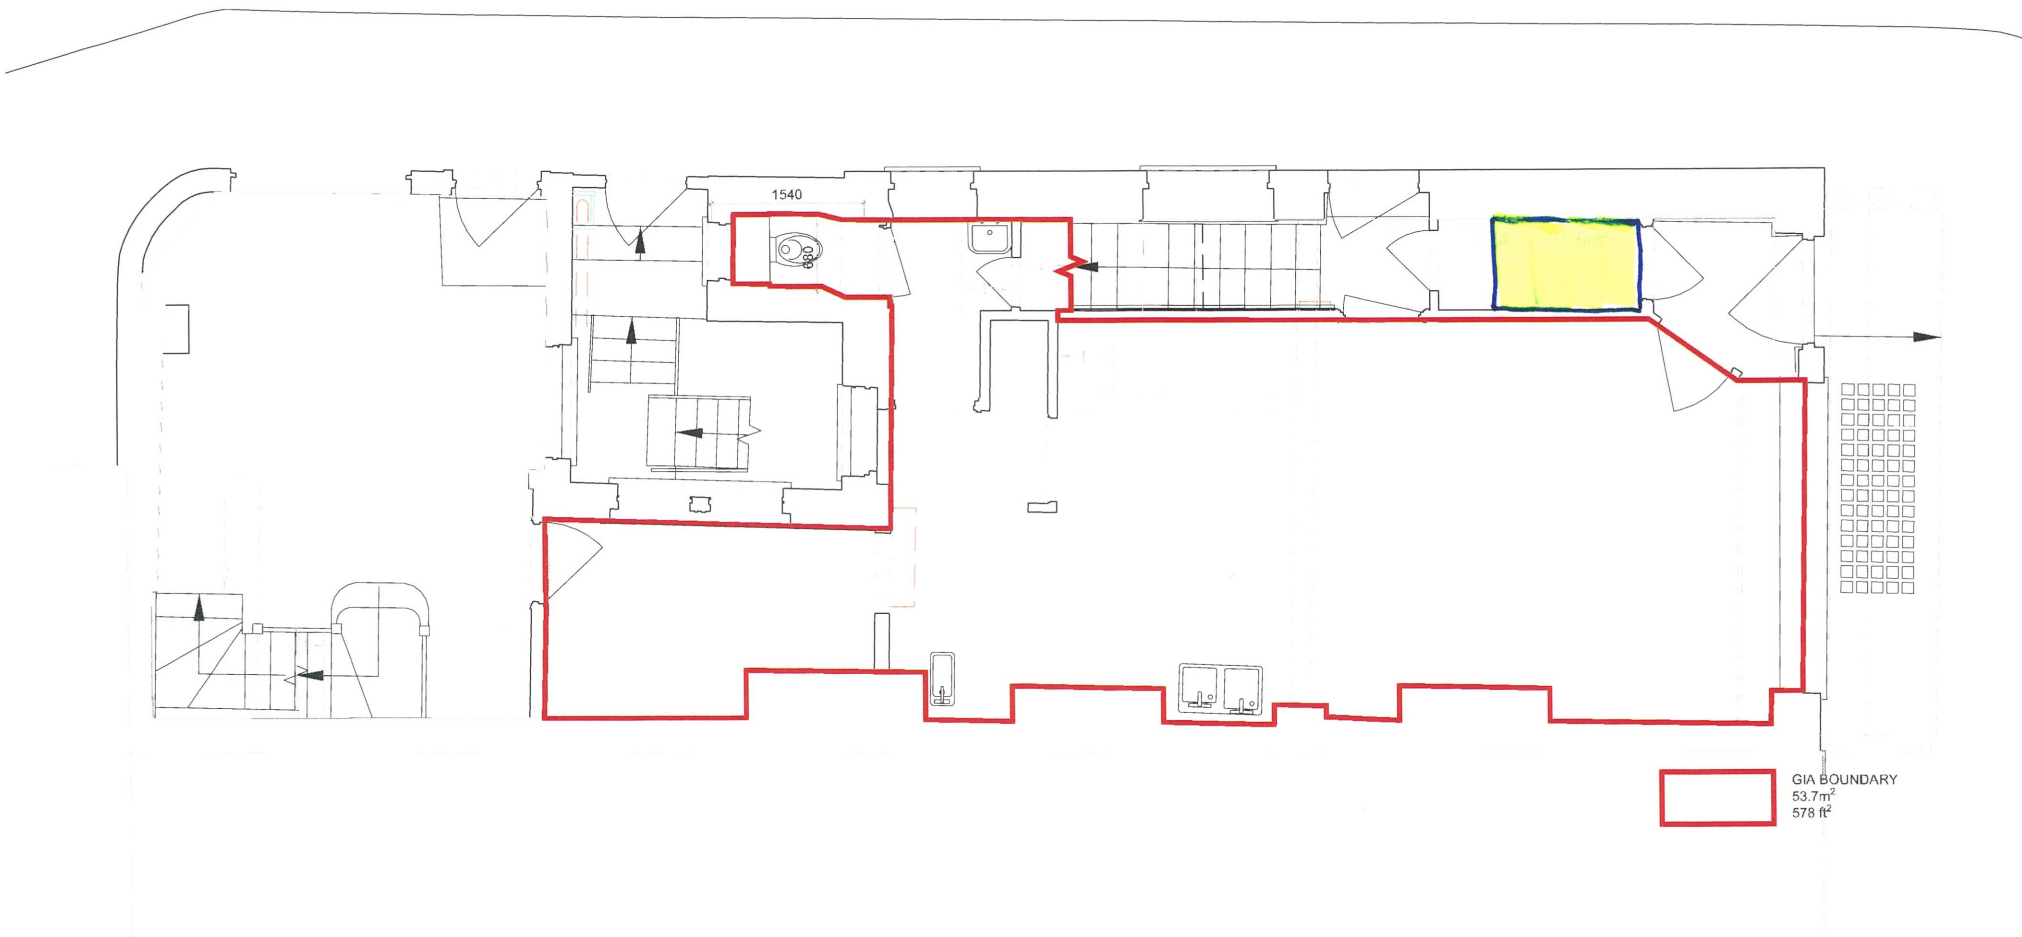

GIA BOUNDARY
53.7m²
578 ft²

Notes:
Do not scale from this drawing. All dimensions relating to mobility situations must be checked on site by the contractor and any discrepancies reported to B3R immediately.

S R Date Description

Scale Bar in mm
0 500 1000 2500



Client:
B3R DESIGN
Project Title:
2nd Floor Shop W/D 35N
Status:
FEASIBILITY

Scale:
50' 1:50

Scale:
1:50

Sheet:
A3

Drawing Title:
GROUND FLOOR PLAN
FORWARD SHOP DEMISE BOUNDARY
Project No.: Building: Disc: Package: Drawing No.: Revision:
19276 10000 10000 10000 10000