

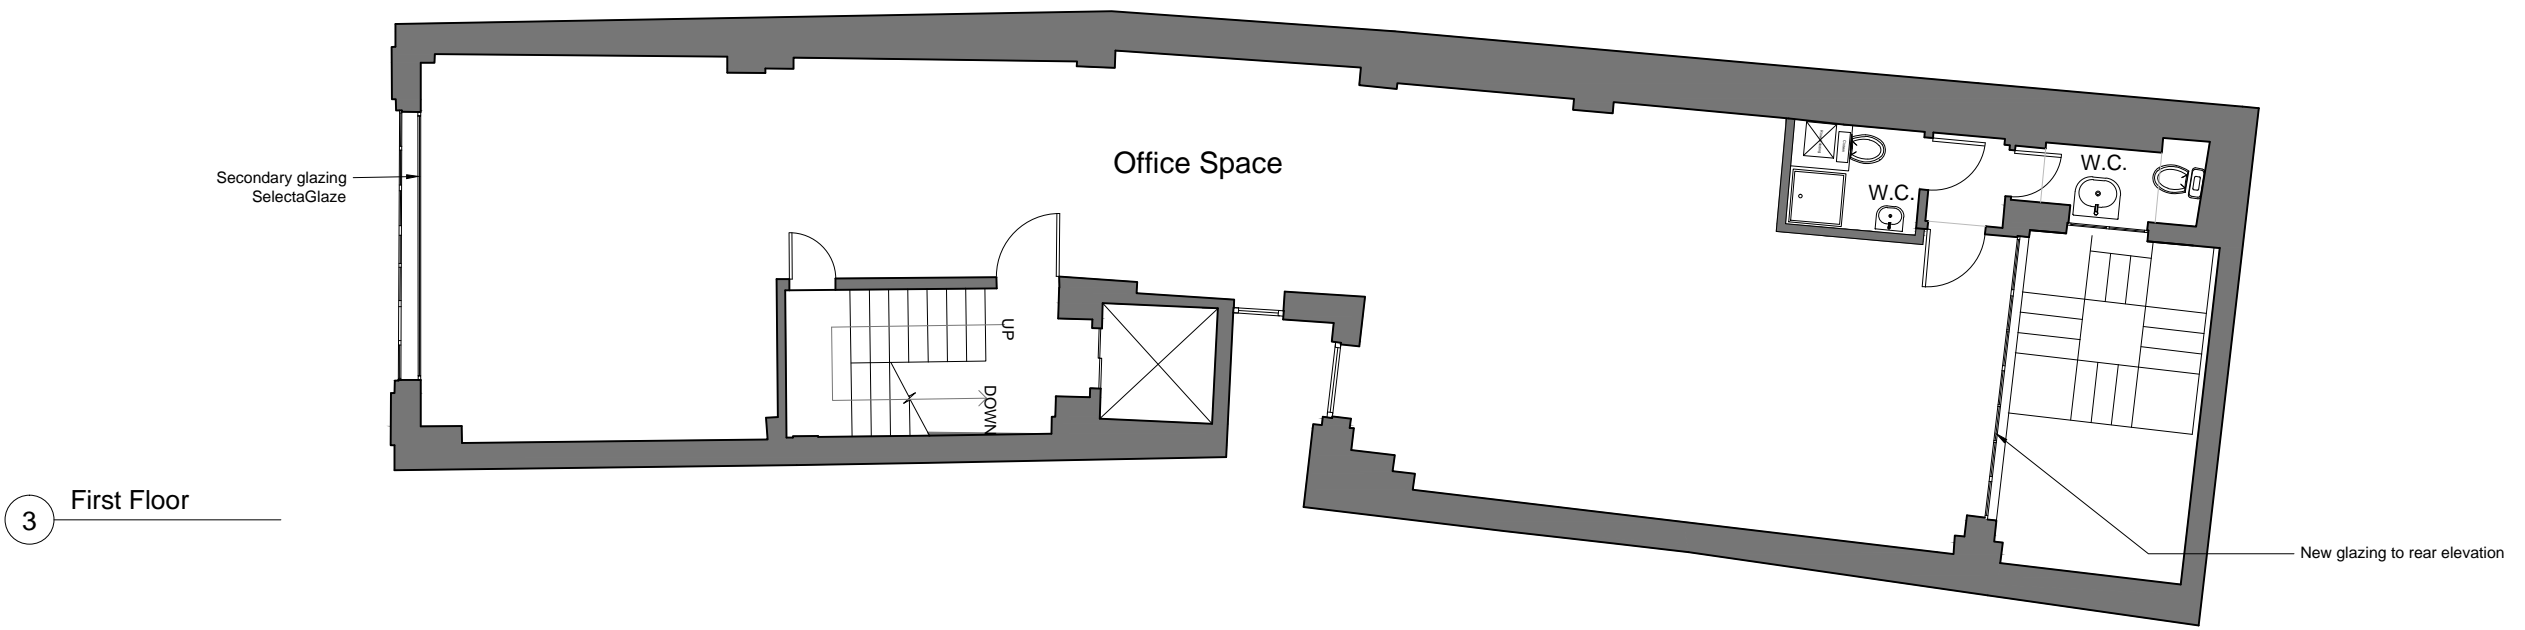


General Notes:


1. Copyright of this drawing remains the sole property of Cooley Architects unless otherwise assigned in writing.
2. Figured dimensions are to be worked in all cases with any discrepancies reported to the Architect prior to commencement of any work.
3. Setting-out is based on outline survey only. All dimensions to be checked on site prior to construction/ordering.
4. All dimensions are to edge/centre of structural element of wall or to grid-line, unless noted. If unclear consult Cooley Architects.

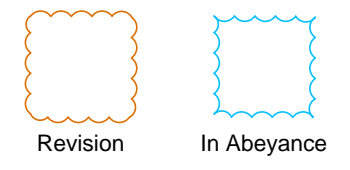

3 First Floor

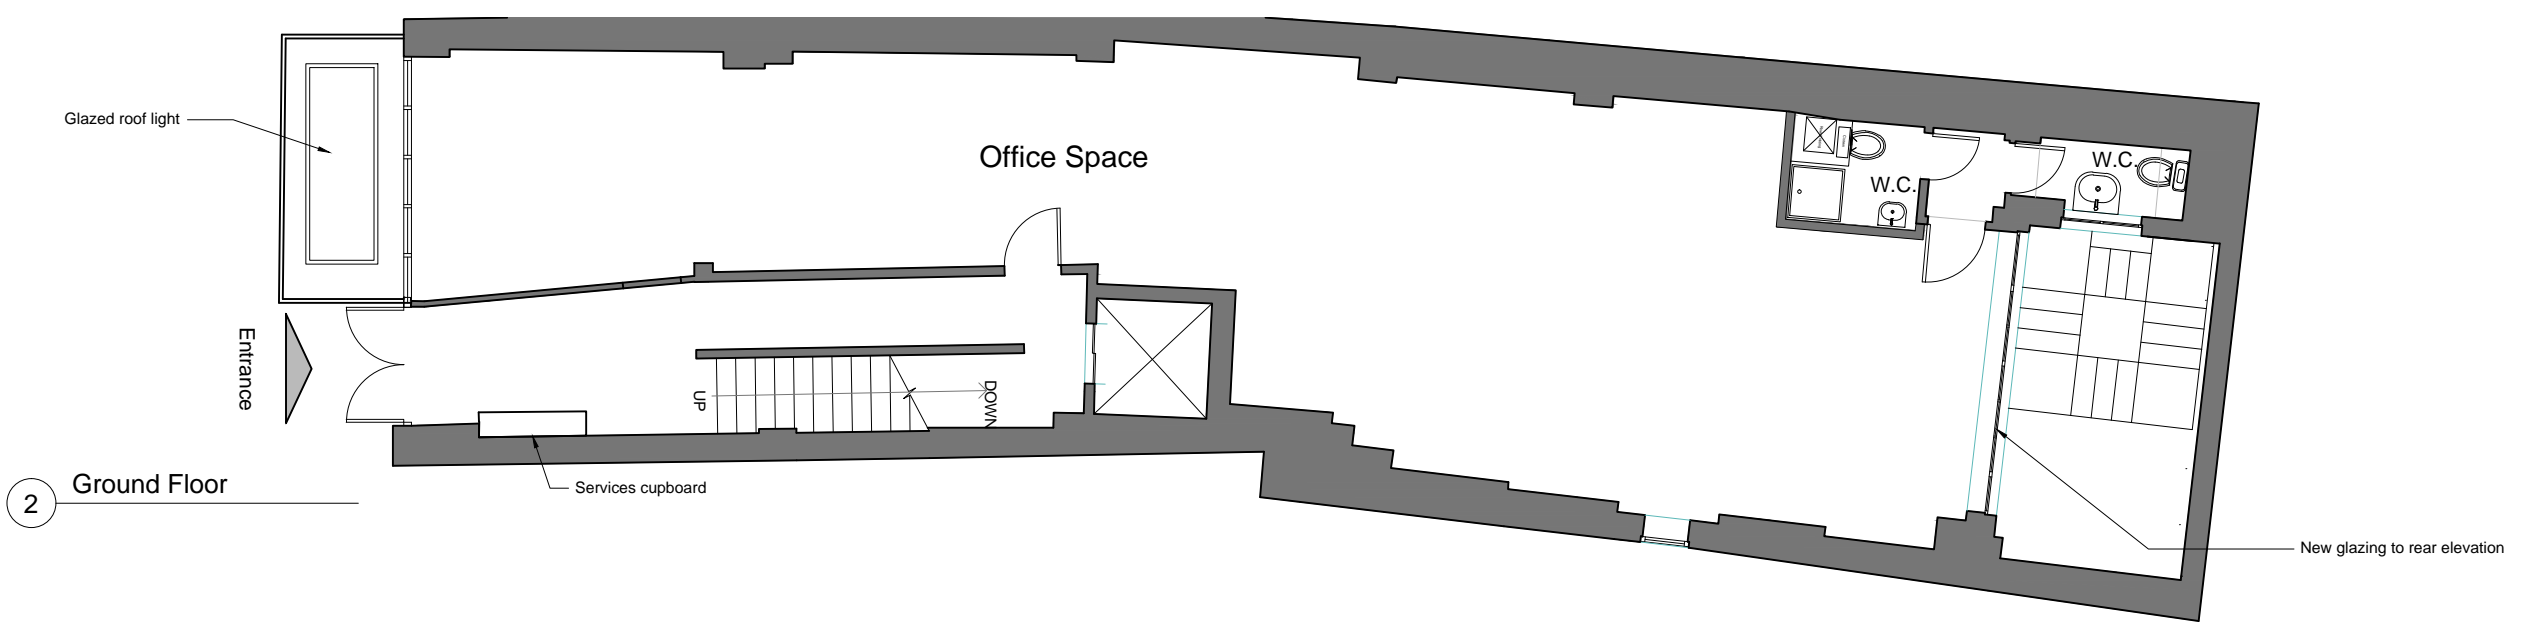

2 Ground Floor

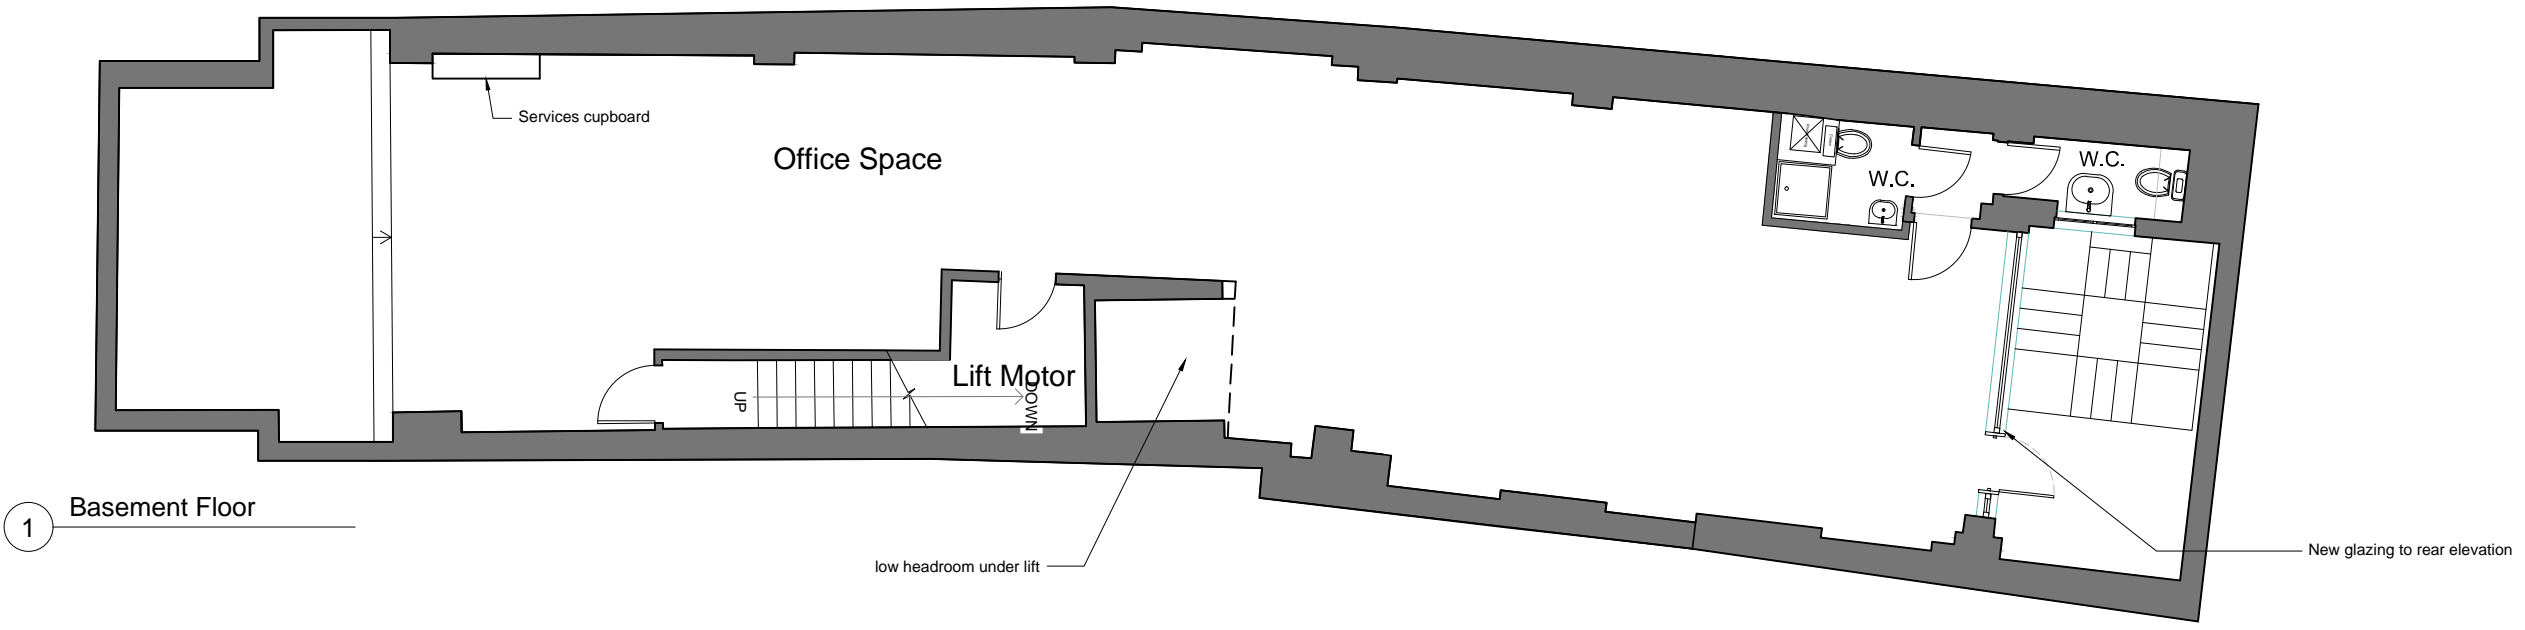

1 Basement Floor

D	MB	General changes	GH	12.10.16
C	EL	Change to toilet layout	GH	18.07.16
B	EL	Ref no. changes; addition of dimensions; alteration to basement floor	GH	05.07.16
A	GH	Window design changed.	--	14.06.16
-	HQ	New Drawing	GH	05.04.16
REV	BY	DESCRIPTION	CKD	DATE

**Cooley | Architects**

123 Aldersgate Street London EC1A 4JQ  
t: 020 3176 4481 www.cooleyarchitects.com

CLIENT

**Davis Brown**  
PROJECT  
**15 Adeline Place**  
London, WC1B 3AJ

DRAWING TITLE

**Floor Plans (1 of 2)**

DRAWN BY	DATE	CHECKED
HQ	Apr 16	GH
SCALE	SIZE	STATUS
1:100	A3	Record

DRAWING No	REV
<b>832 - GA - XX01</b>	<b>D</b>