


General Notes:

1. Copyright of this drawing remains the sole property of Cooley Architects unless otherwise assigned in writing.
2. Figured dimensions are to be worked in all cases with any discrepancies reported to the Architect prior to commencement of any work.
3. Setting-out is based on outline survey only. All dimensions to be checked on site prior to construction/ordering.
4. All dimensions are to edge/centre of structural element of wall or to grid-line, unless noted. If unclear consult Cooley Architects.

Key:

- Existing
- Proposed
- Demolition

Note:
Existing windows to be retained and overhauled by replacing old ironmongery and the alike. Only windows specifically indicated in the drawings are to be replaced as they are in a state of despair.

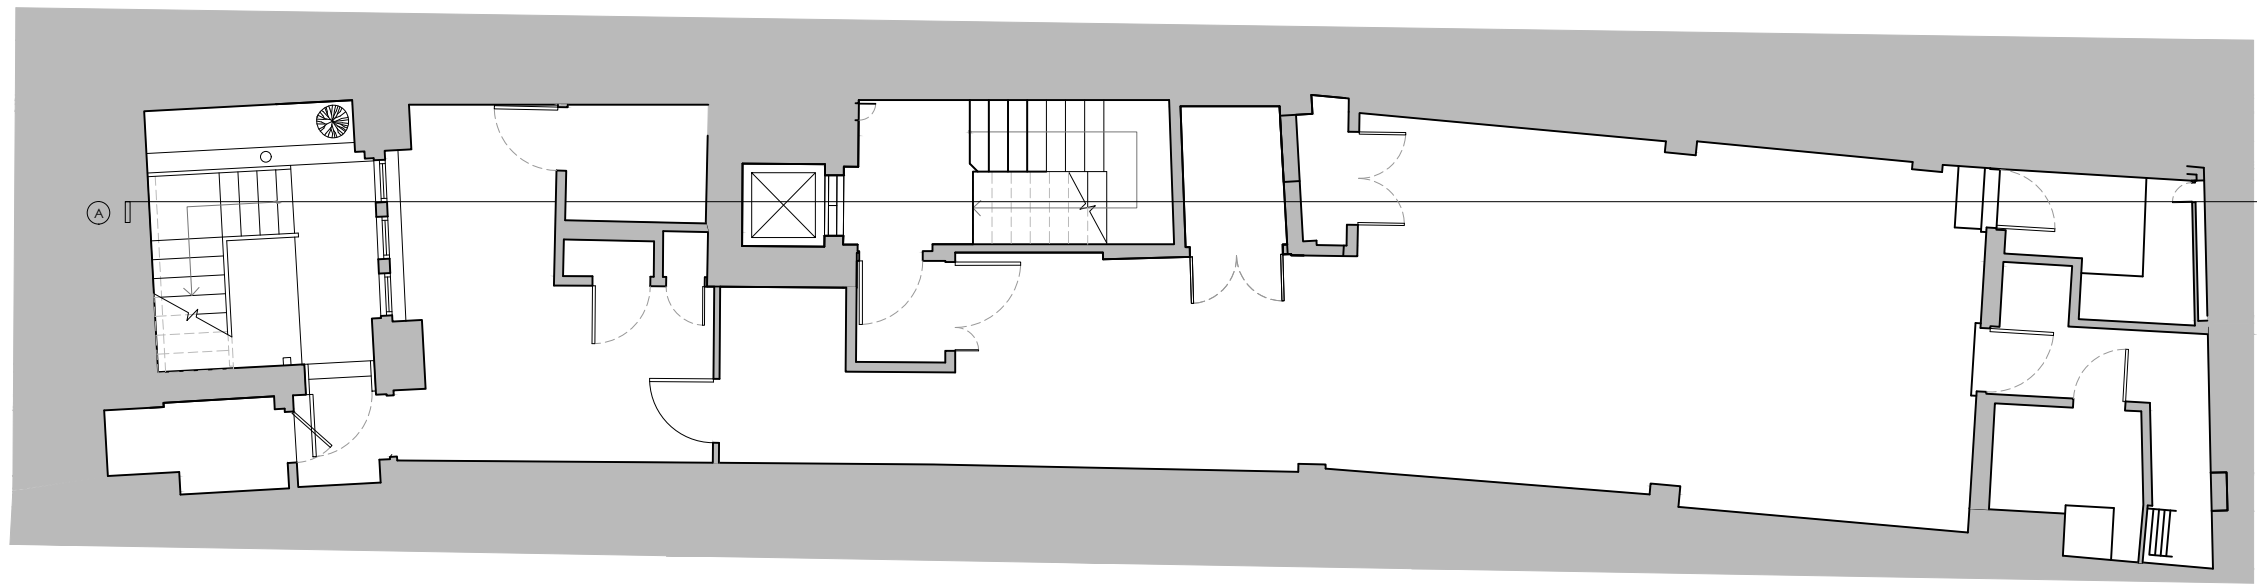

C	CW	Minor amendments	GP	07.05.19
B	CW	Minor general amendments	GP	07.05.19
A	CW	New Drawing	GP	26.04.19
REV	BY	DESCRIPTION	CKD	DATE

Cooley | Architects

123 Aldersgate Street London EC1A 4JQ
t: 020 3176 4481 www.cooleyarchitects.com

CLIENT

Weisz Family Holdings

PROJECT
5 Pemberton Row

EC4A 3BA

DRAWING TITLE
Proposed Lower Ground Floor Plan

DRAWN BY	DATE	CHECKED
CW	Dec 18	GP
SCALE	SIZE	STATUS
1:100	A3	Planning

DRAWING No	REV
940 - DG - 0B 01	C

1 Lower Ground Floor Plan