
PLEASE NOTE - A4 PLANS TO BE PRINTED "AS IN DOCUMENT" NOT ENLARGED OR SHRUNK TO FIT PAGE

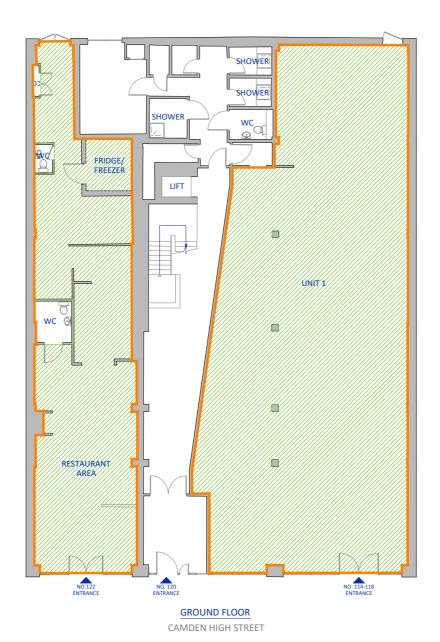



	client	address 114-118 & 122 CAMDEN HIGH STREET LONDON NW1 OLU	location GROUND FLOOR AREA PLAN	date 28.03.2023	scale 1:200		eet 1	([)	Plan London un London Ltd 15 David's Road London 5223 3EP E E survey@plan-london.co.uk W plan-london.co.uk	
				dwg no. PL14851-01	revision	drawn MF	checked SB				