


do not scale: all dimensions to be checked on site
designer to be notified of any discrepancies
copyright kennedytwaddle architectural design

notes

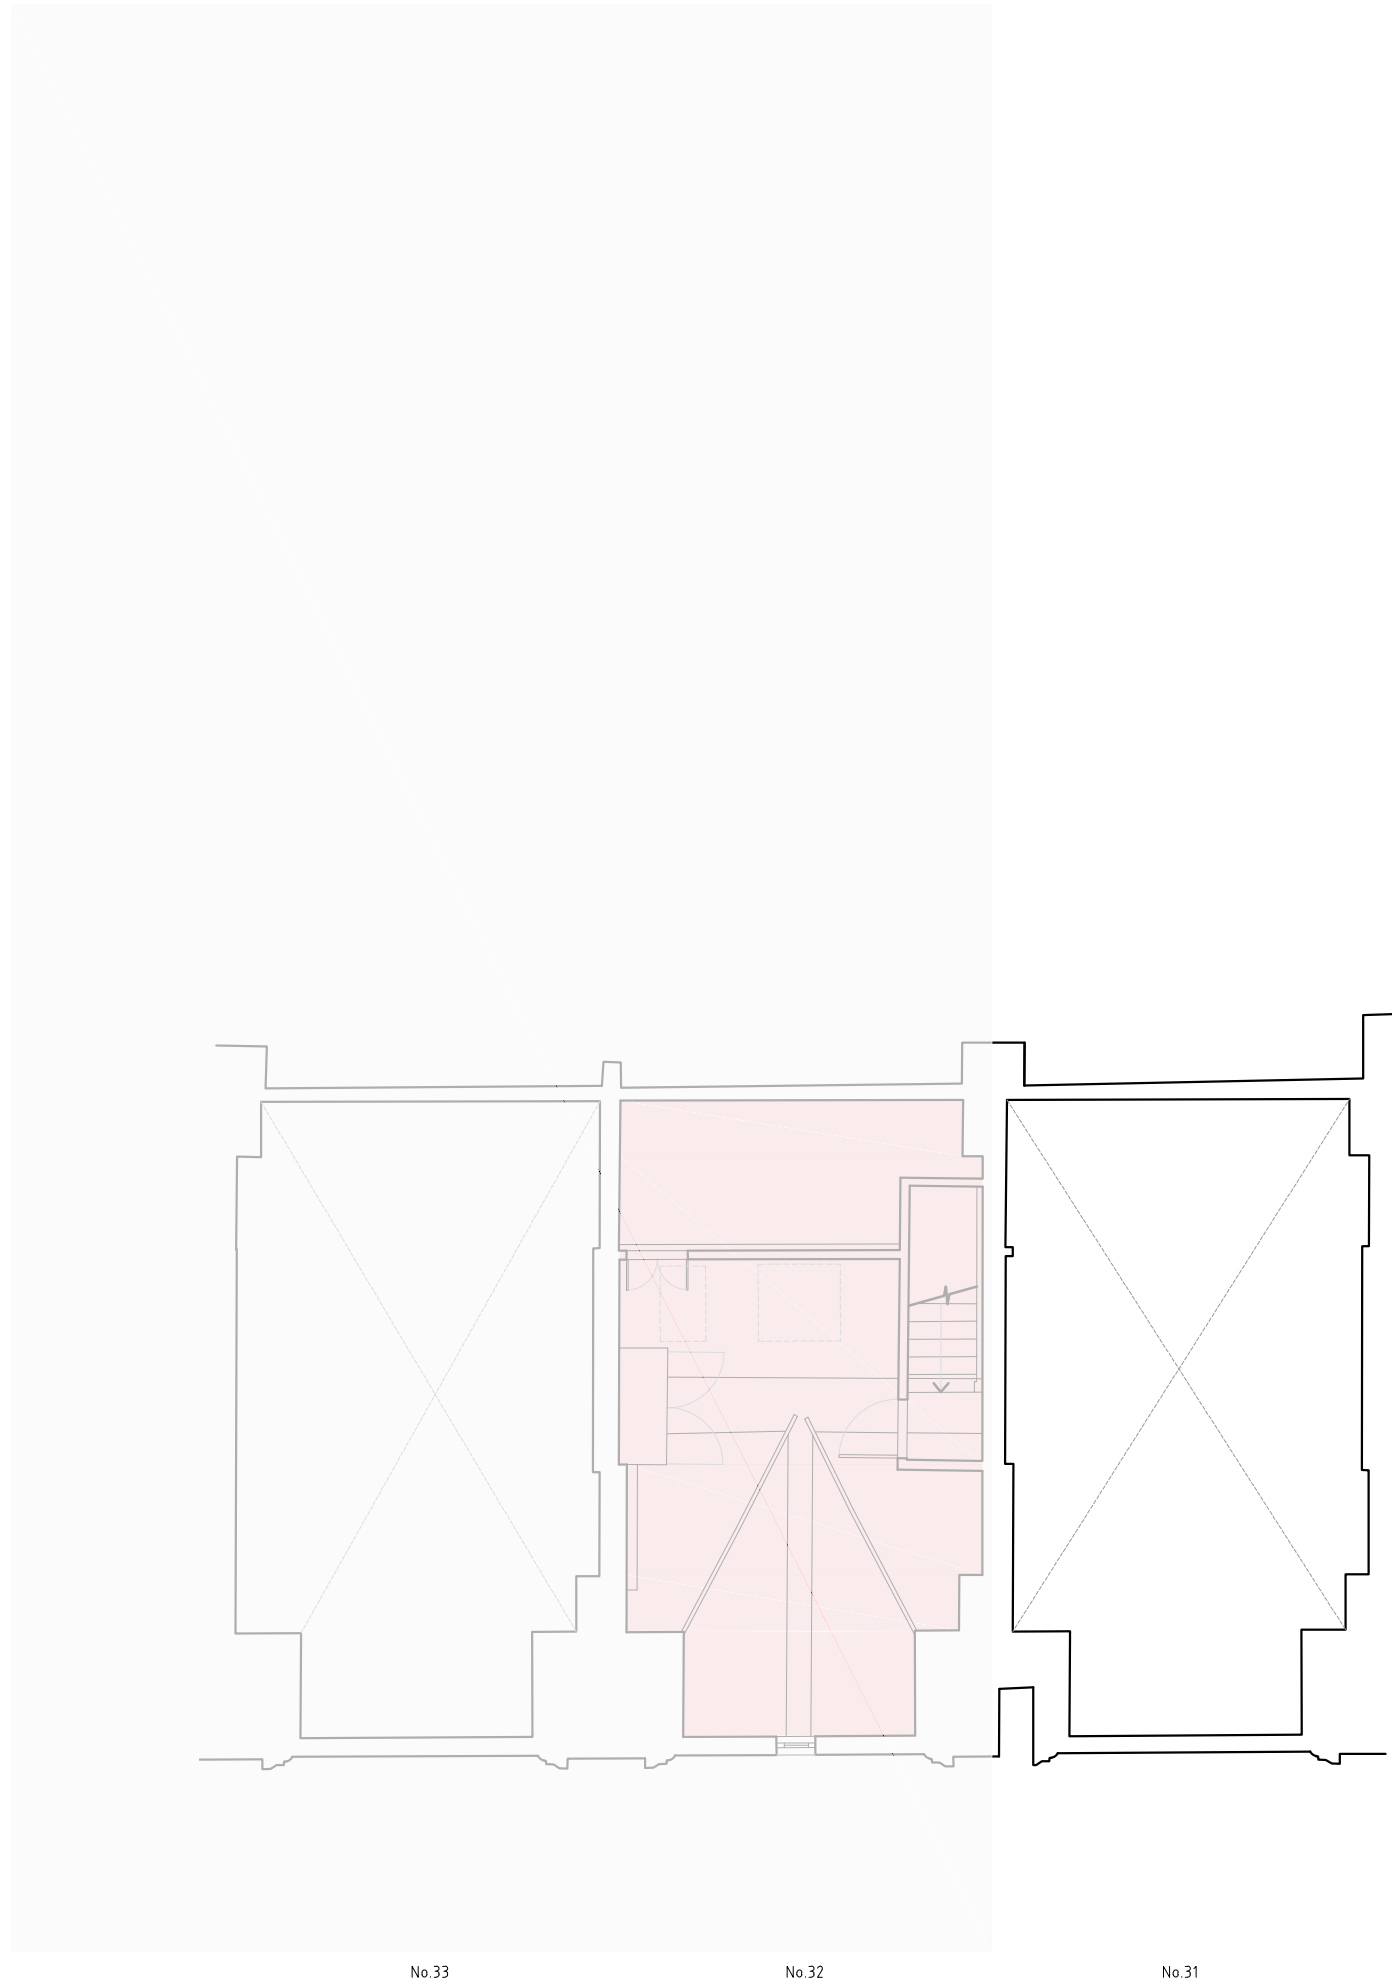

RESIDENTIAL
COMMERCIAL

Issue	Date	Description	Drawn	Checked
A	30/10/23	Issued for INFORMATION	IO	CT

kennedytwaddle RIBA Chartered Practice 24 Tottenham Road London N1 4BZ 020 7249 8995

Project: 31 New Row W1K 6DE
Client: Bedrock
Title: Existing Loft Plan

Scale	Date	Job Number	Drwg Number	Issue
1:100 @ A3	NOV 2022	KT/WK1/21	31-005	A

