


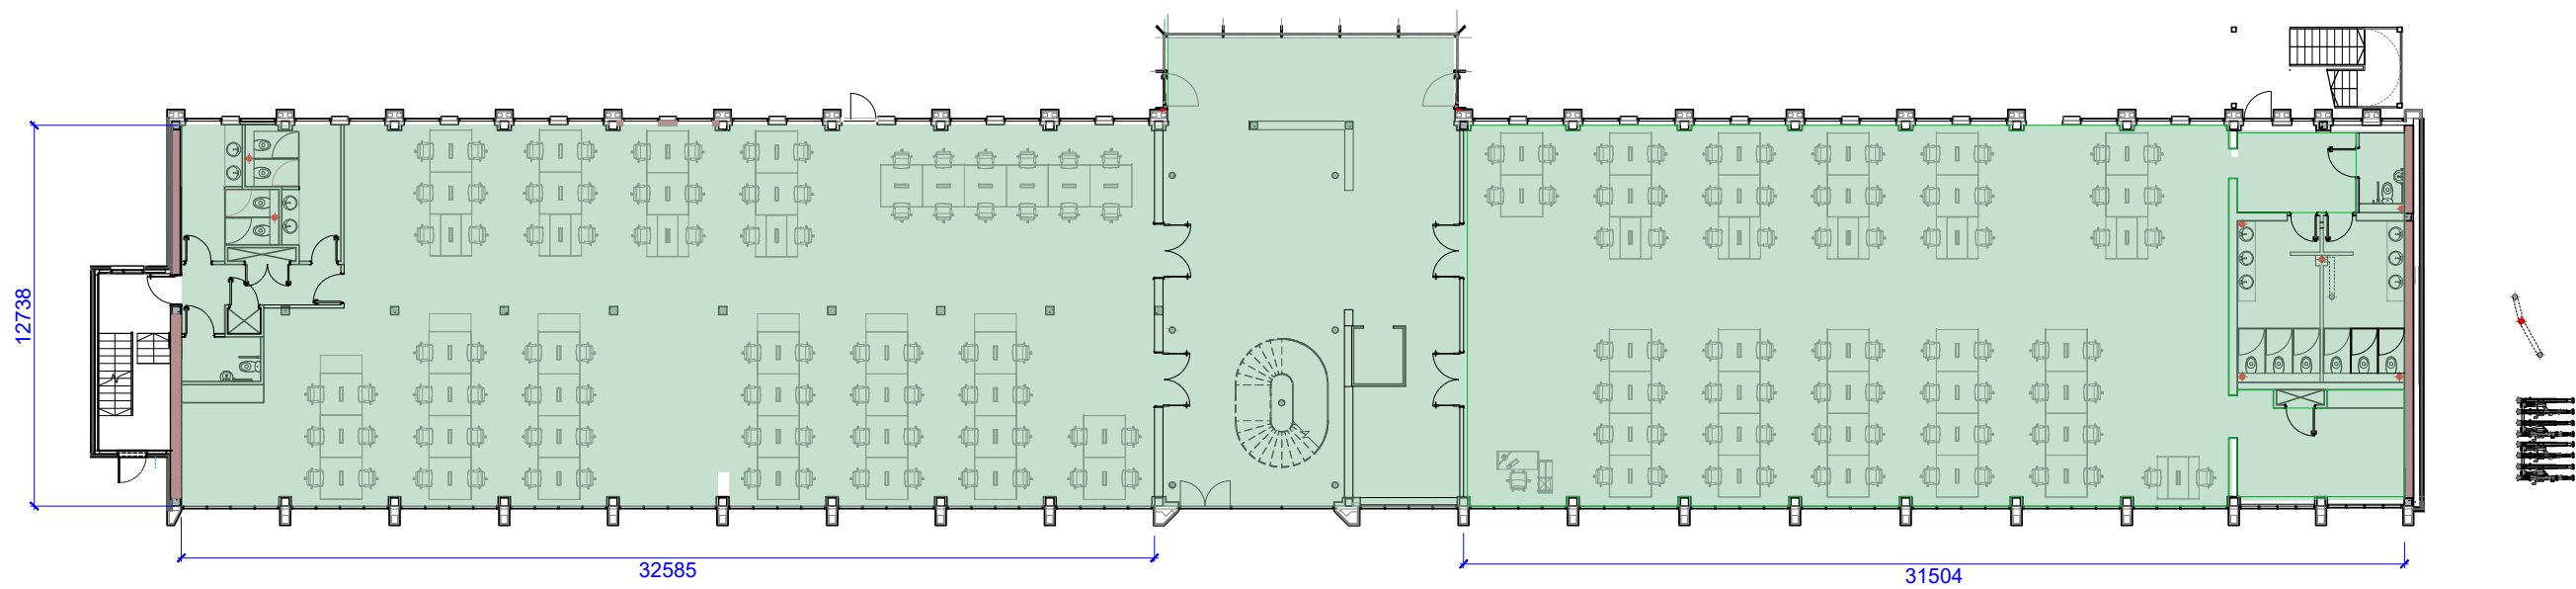

Level 00 GIA

Total: 969 sqm / 10430 sq ft

Client:

Silver Bells

Site:

243-253 Lower Mortlake Road

London TW9 2LL

Note: Stated areas and dimensions based on current information and subject to completion of detailed design

Rev	Date	Notes
P00	03/10/2025	First Issue

Project:

London House

Drawing:

Area Plan - Level 00

Drg No:

050020

Status:

Information

Date:

03/10/2025

Scale:

1:250

Rev:

P00

KOLLECTIVE

Architects and Designers