


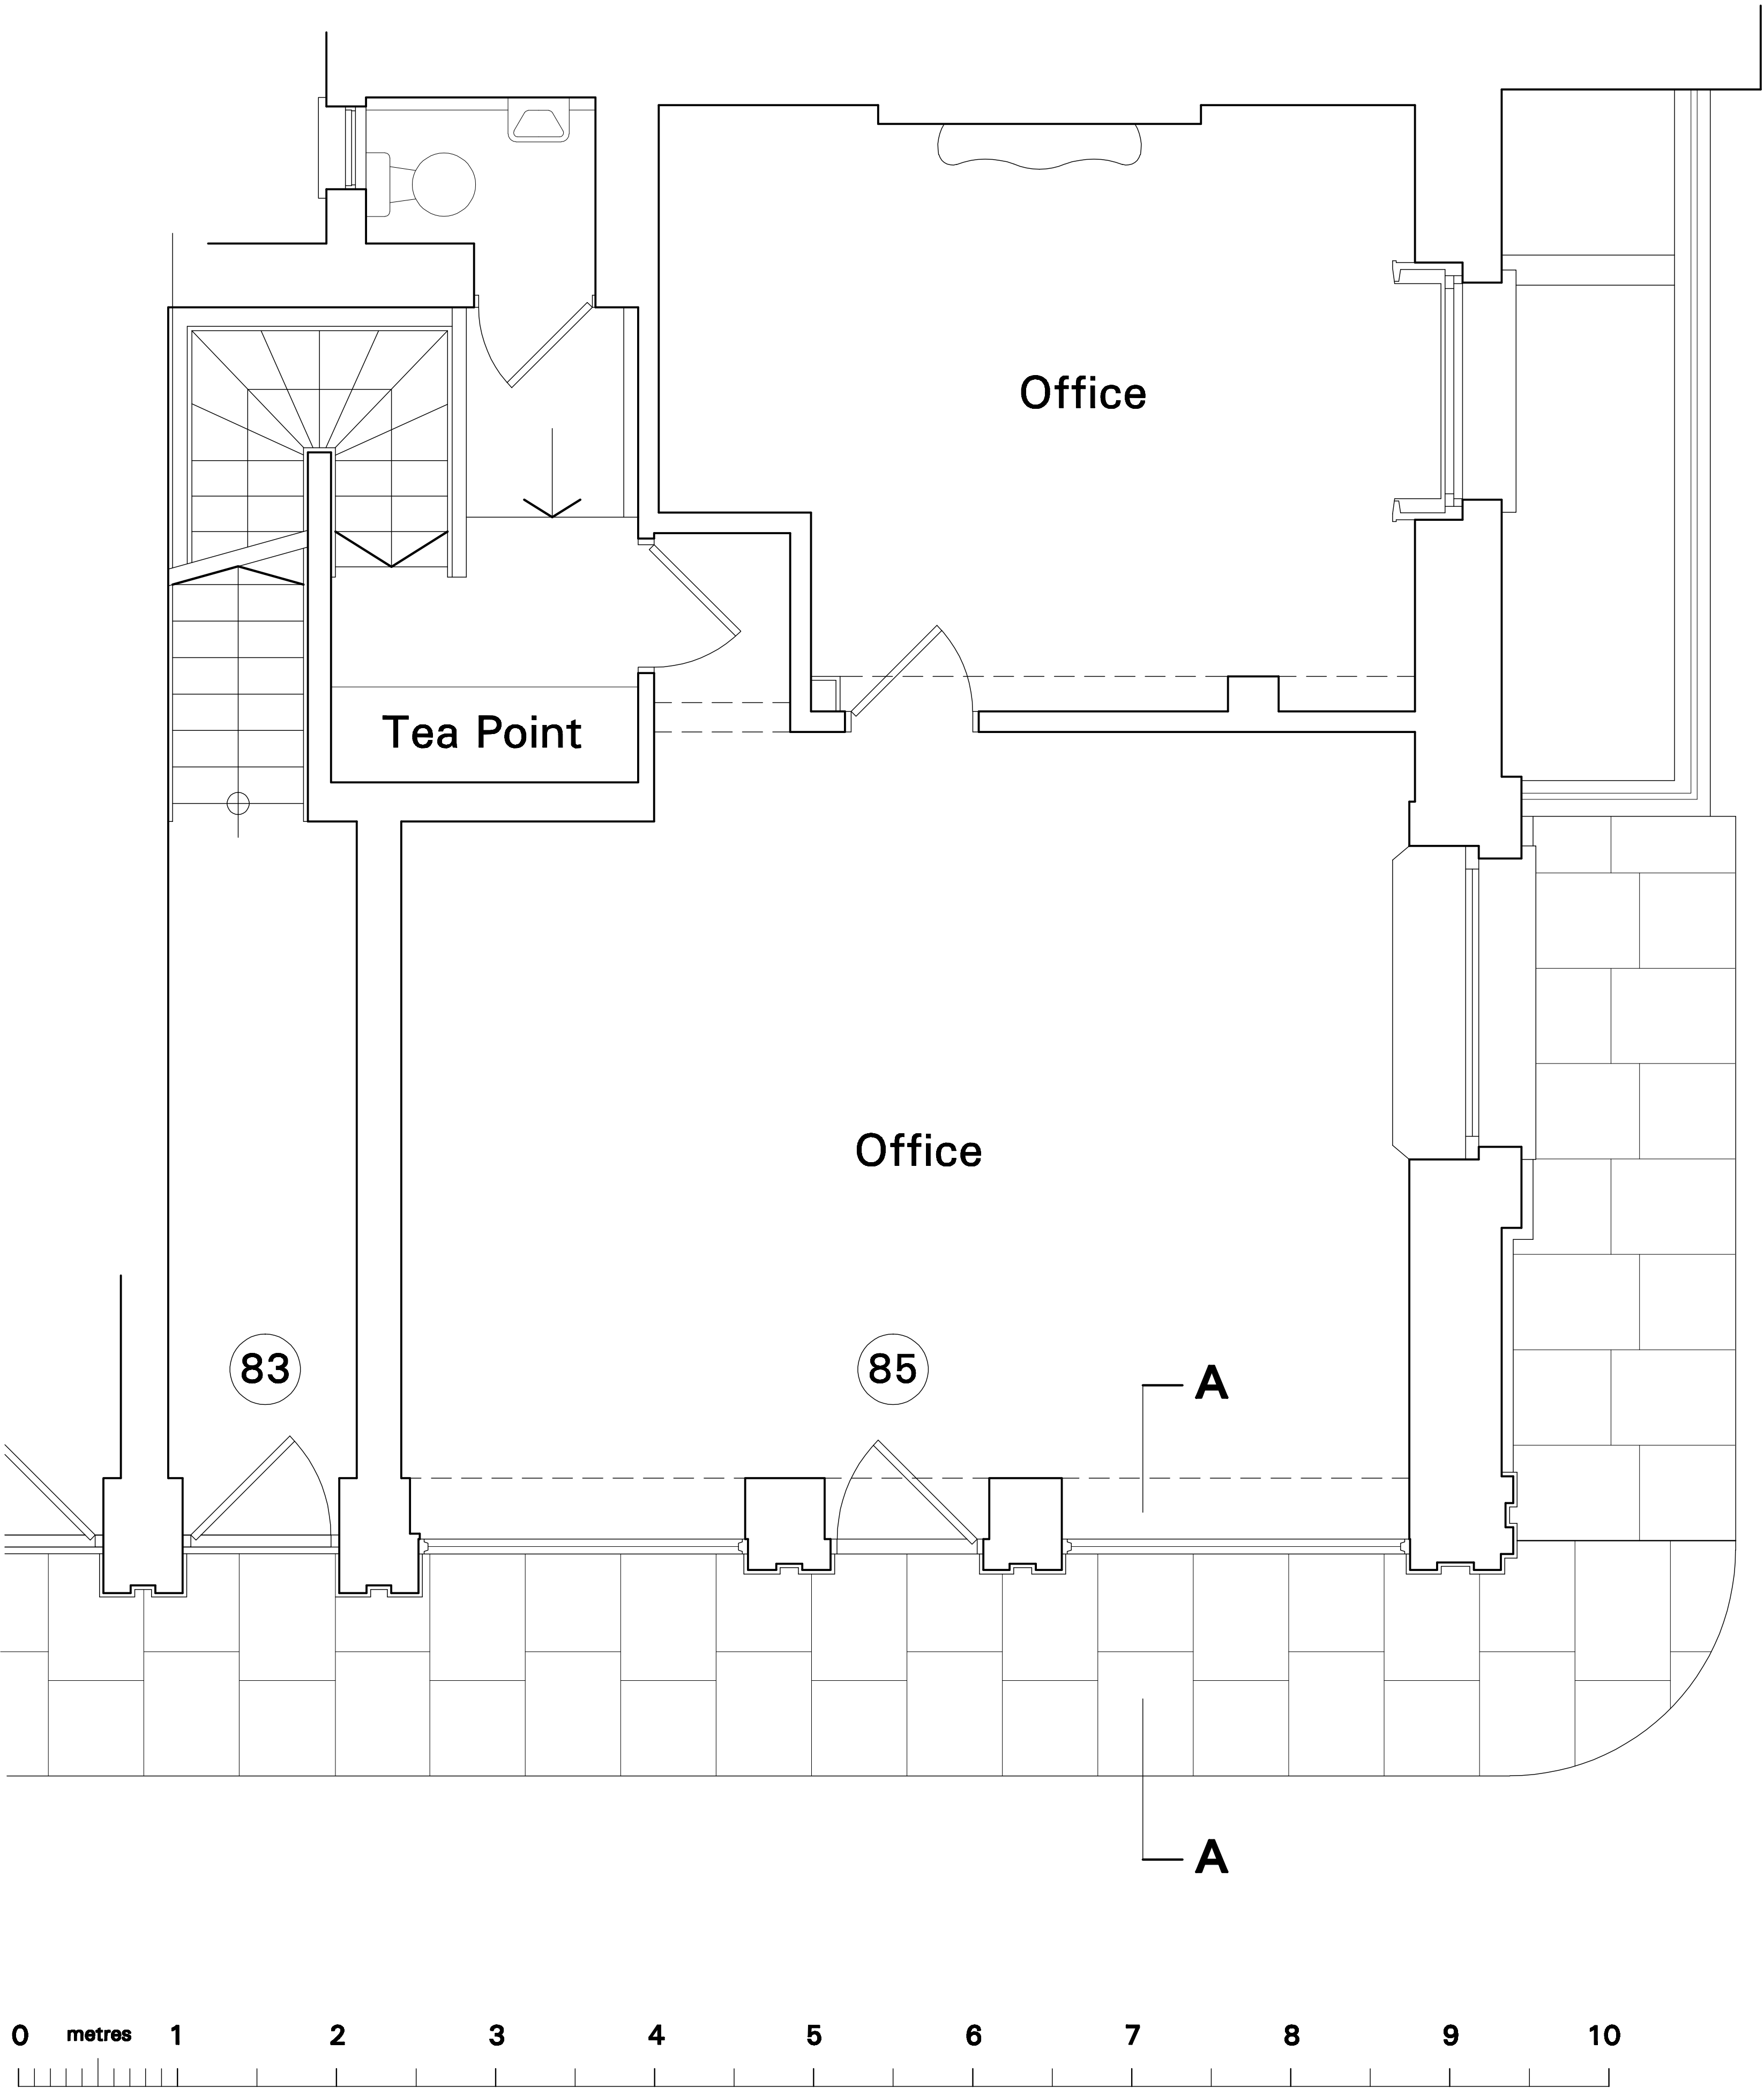

Revisions		
A		
B		
C		
D		
E		
F		

Hanoman Architecture & Design Ltd.

63 Chevening Road, London SE19 3TD
Telephone: 020 8771 3443Facsimilie: 020 8771 1521
e-mail: info@hanoman.co.uk

Client.	Mr A Goldstein	Date.	July 09	Drwg. No.	85/GA.001
Project.	85 Albany Street London NW1 4BT	Scale.	1:50 @ A3	Revision.	
Drawing.	Existing Ground Floor Plan				