

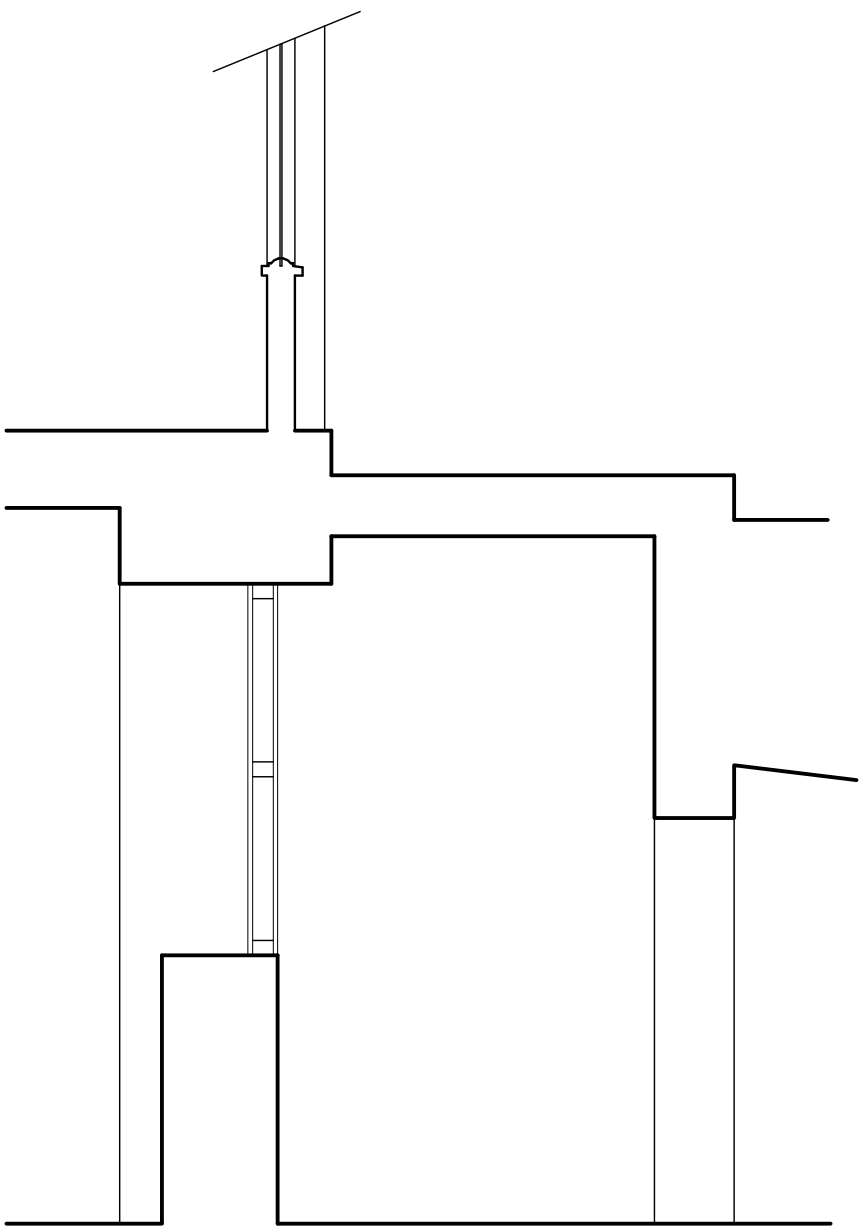


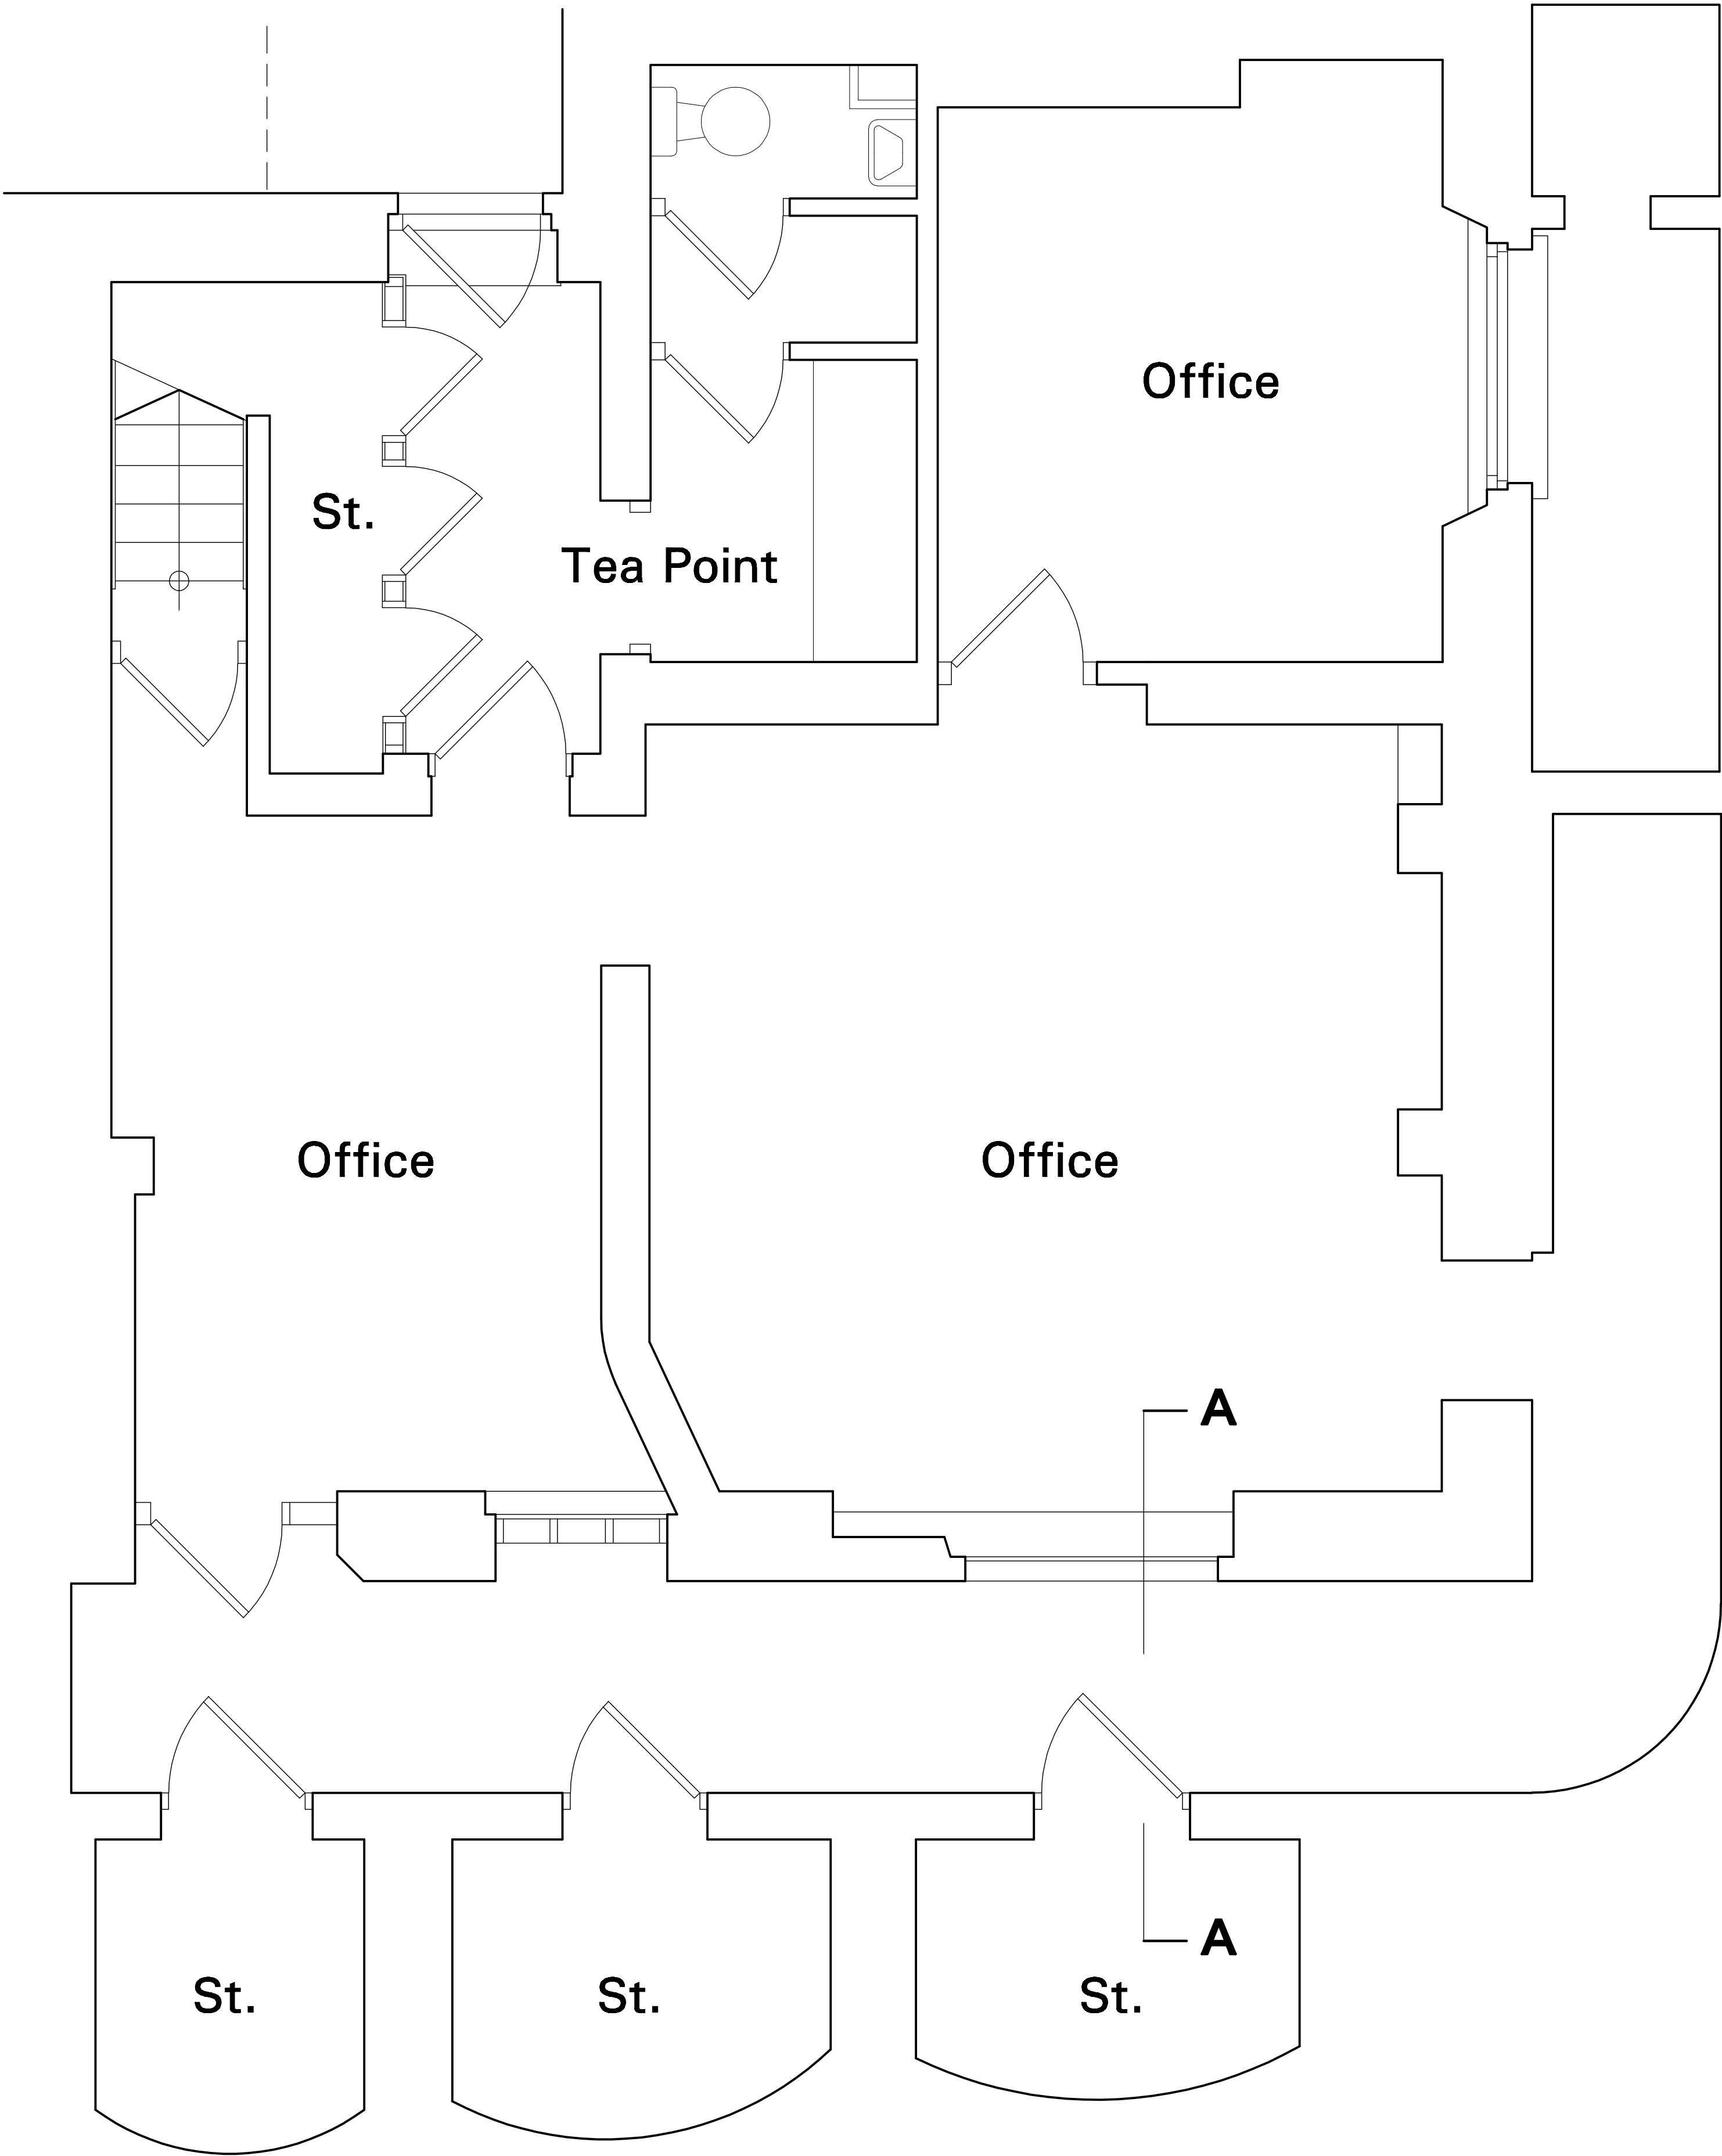

Section A - A

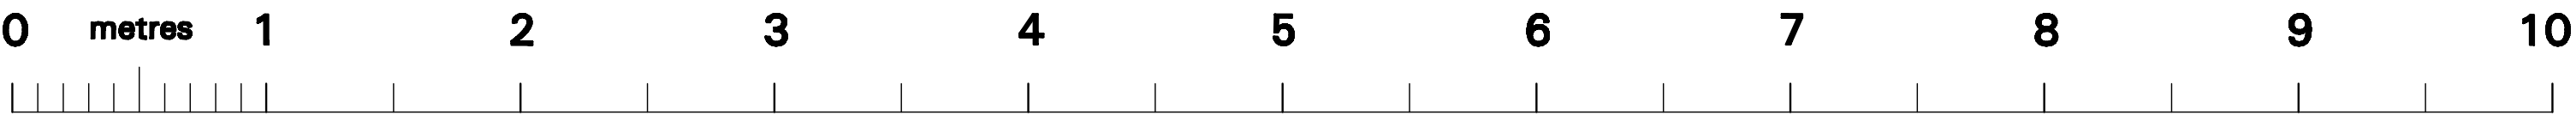

Revisions			Hanoman Architecture & Design Ltd.			
A	28.08.09	Section A - A Included	63 Chevening Road, London SE19 3TD Telephone: 020 8771 3443Facsimilie: 020 8771 1521 e-mail: info@hanoman.co.uk			
B						
C						
D						
E						
F						
			Client.	Mr A Goldstein	Date.	Drwg. No.
			Project.	85 Albany Street London NW1 4BT	July 09	85/GA.002
			Drawing.	Existing Lower Ground Floor Plan	Scale.	Revision.
					1:50 @ A3	A